


F.W.H.A. REGION	STATE	PROJECT NO.	SHEET NO.	TOTAL SHEETS	RECORD DRAWING
9	AZ.	T195	XX	XX	XXXX

REMOVAL /RELOCATE

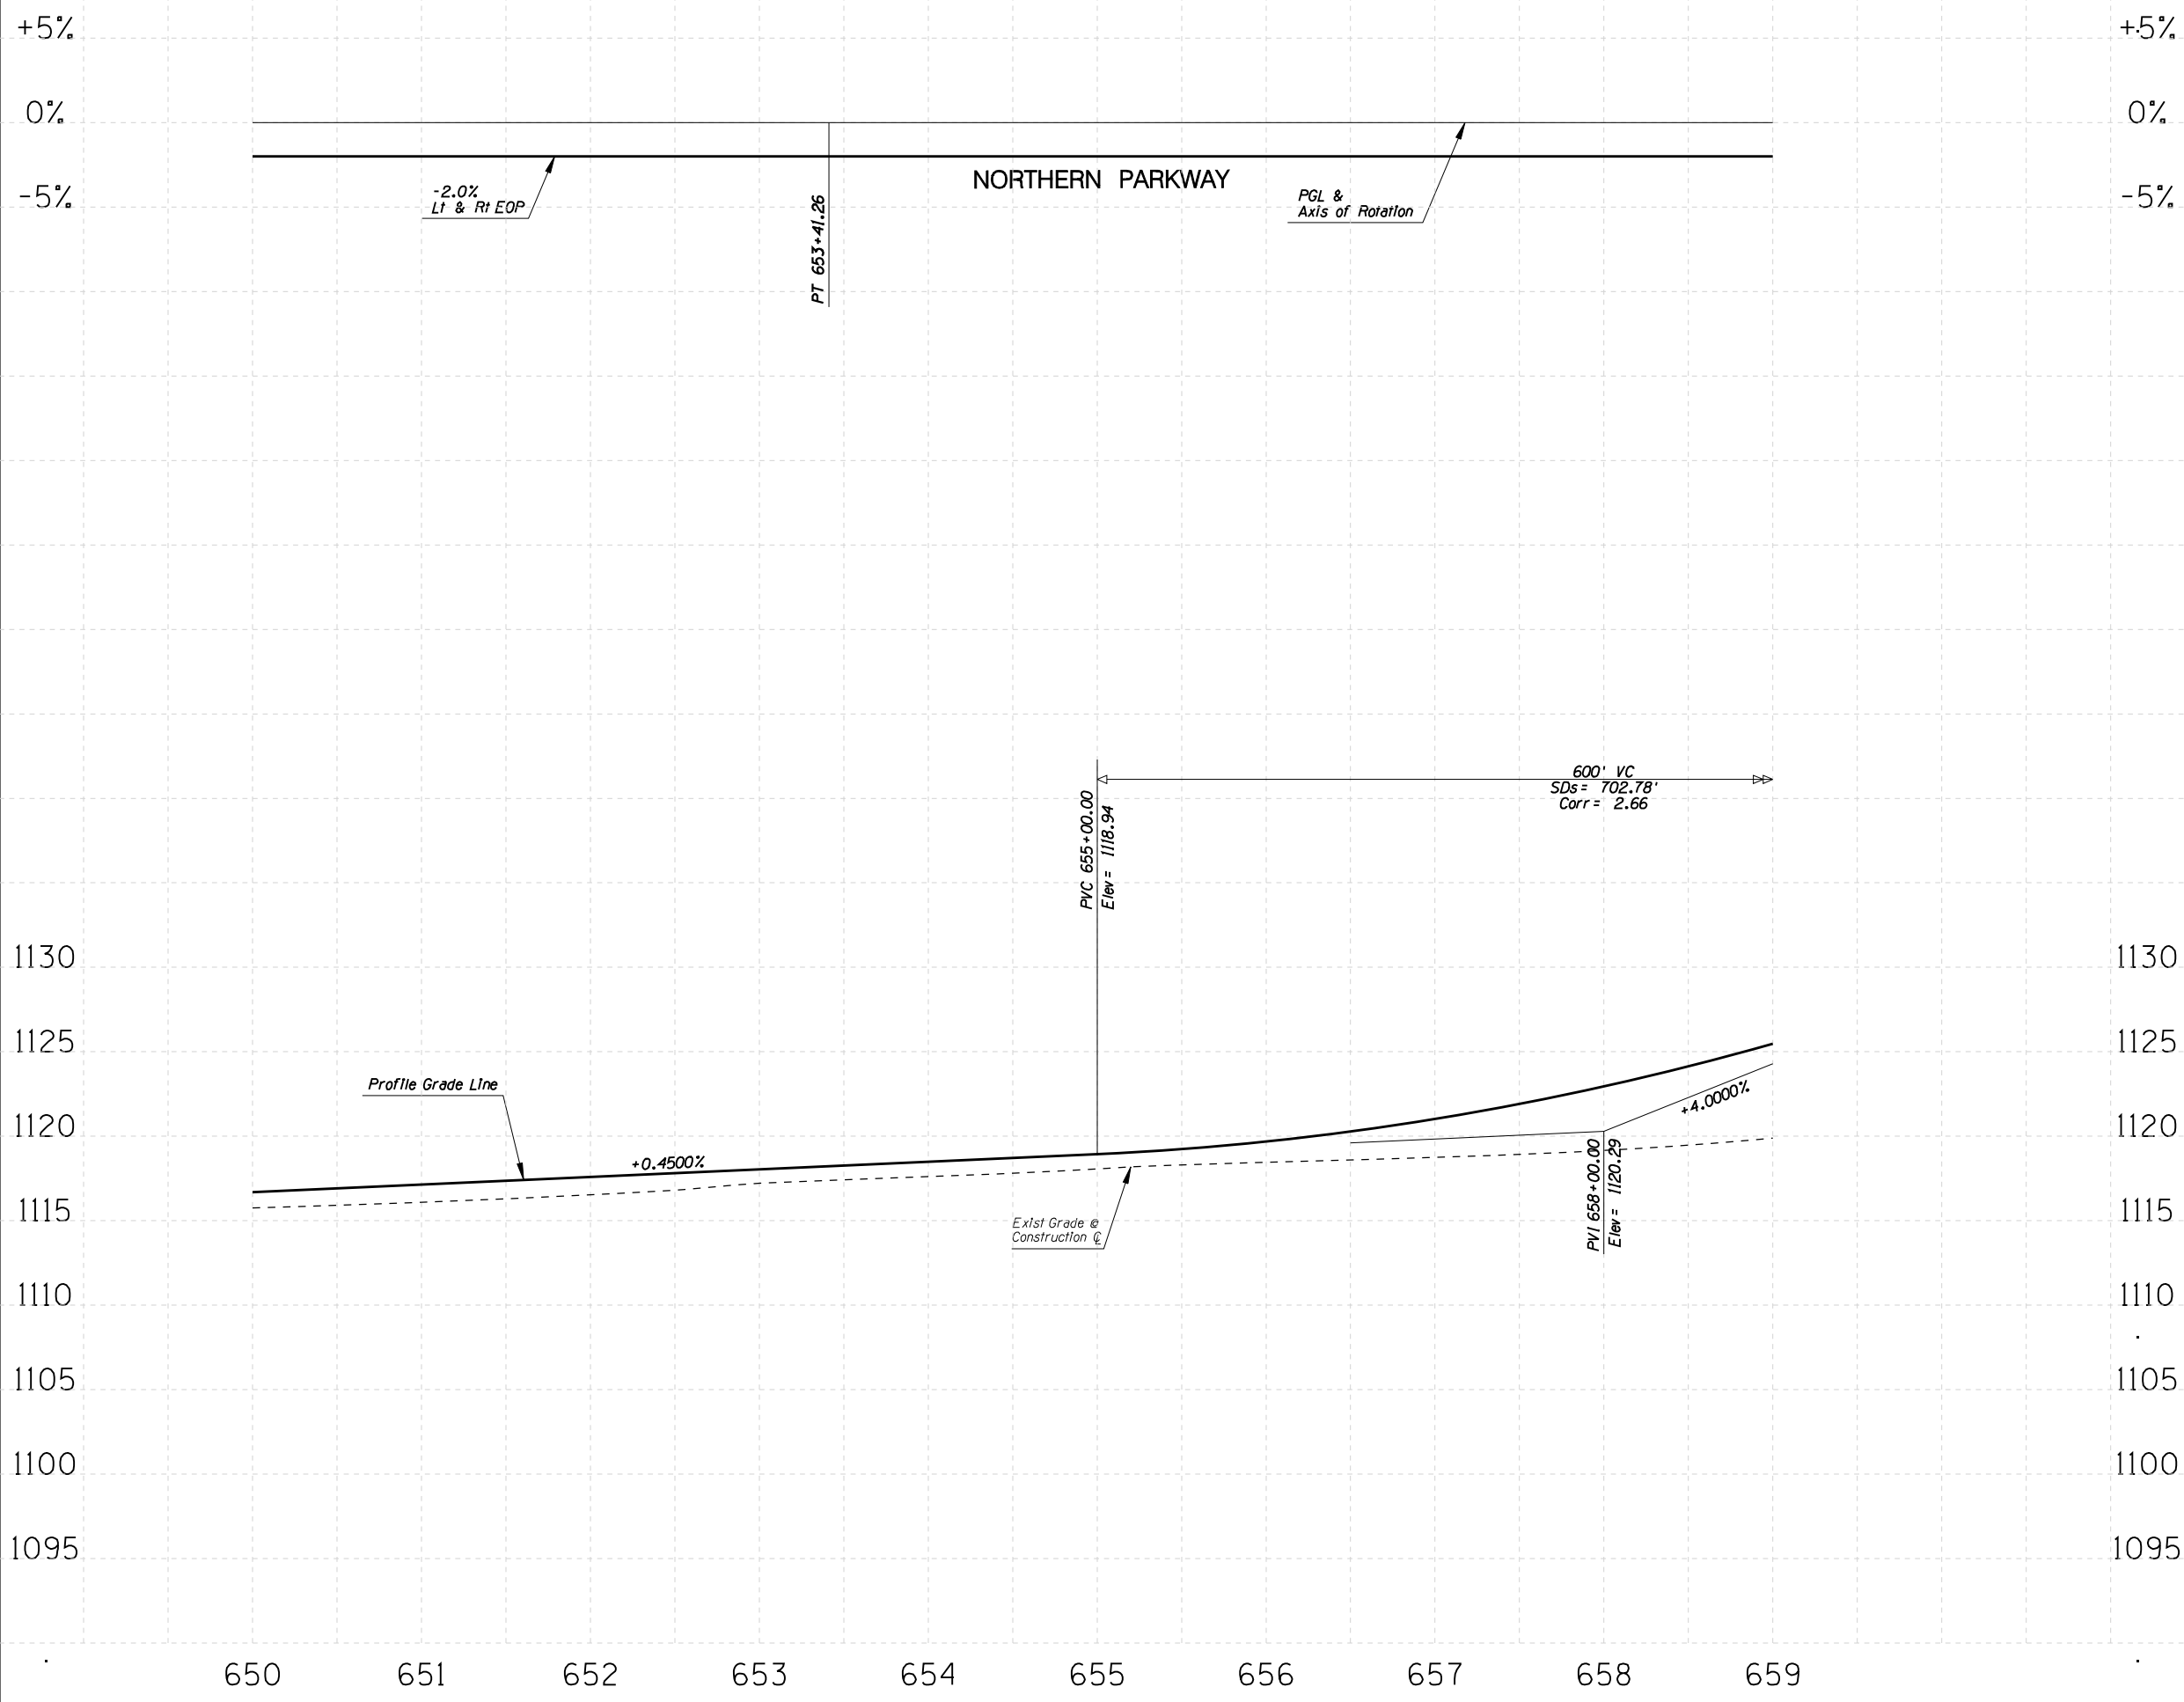

+5%

+5%

0%

0%

-5%

-5%

CONSTRUCTION

①

1/25/2008 \$TIME\$ p:\city_of_glen\end\Northern\DCR30\CADD\Plan_Sheets\J11\mate\1108pr59.dgn

NO.	REVISION	BY	DATE

MARICOPA COUNTY
DEPARTMENT OF TRANSPORTATION
ENGINEERING DIVISION

NORTHERN PARKWAY
LOOP 303 to GRAND AVENUE
PROJECT NO. T195

PRELIMINARY NOT FOR CONSTRUCTION	DESIGNED	R HOOKEY	1/08
	DRAWN	R HOOKEY	1/08
	CHECKED	R MILES	1/08




PROFILE SHEET
STA 650+00 TO STA 659+00

SHEET
P116



REMOVAL /RELOCATE

CONSTRUCTION

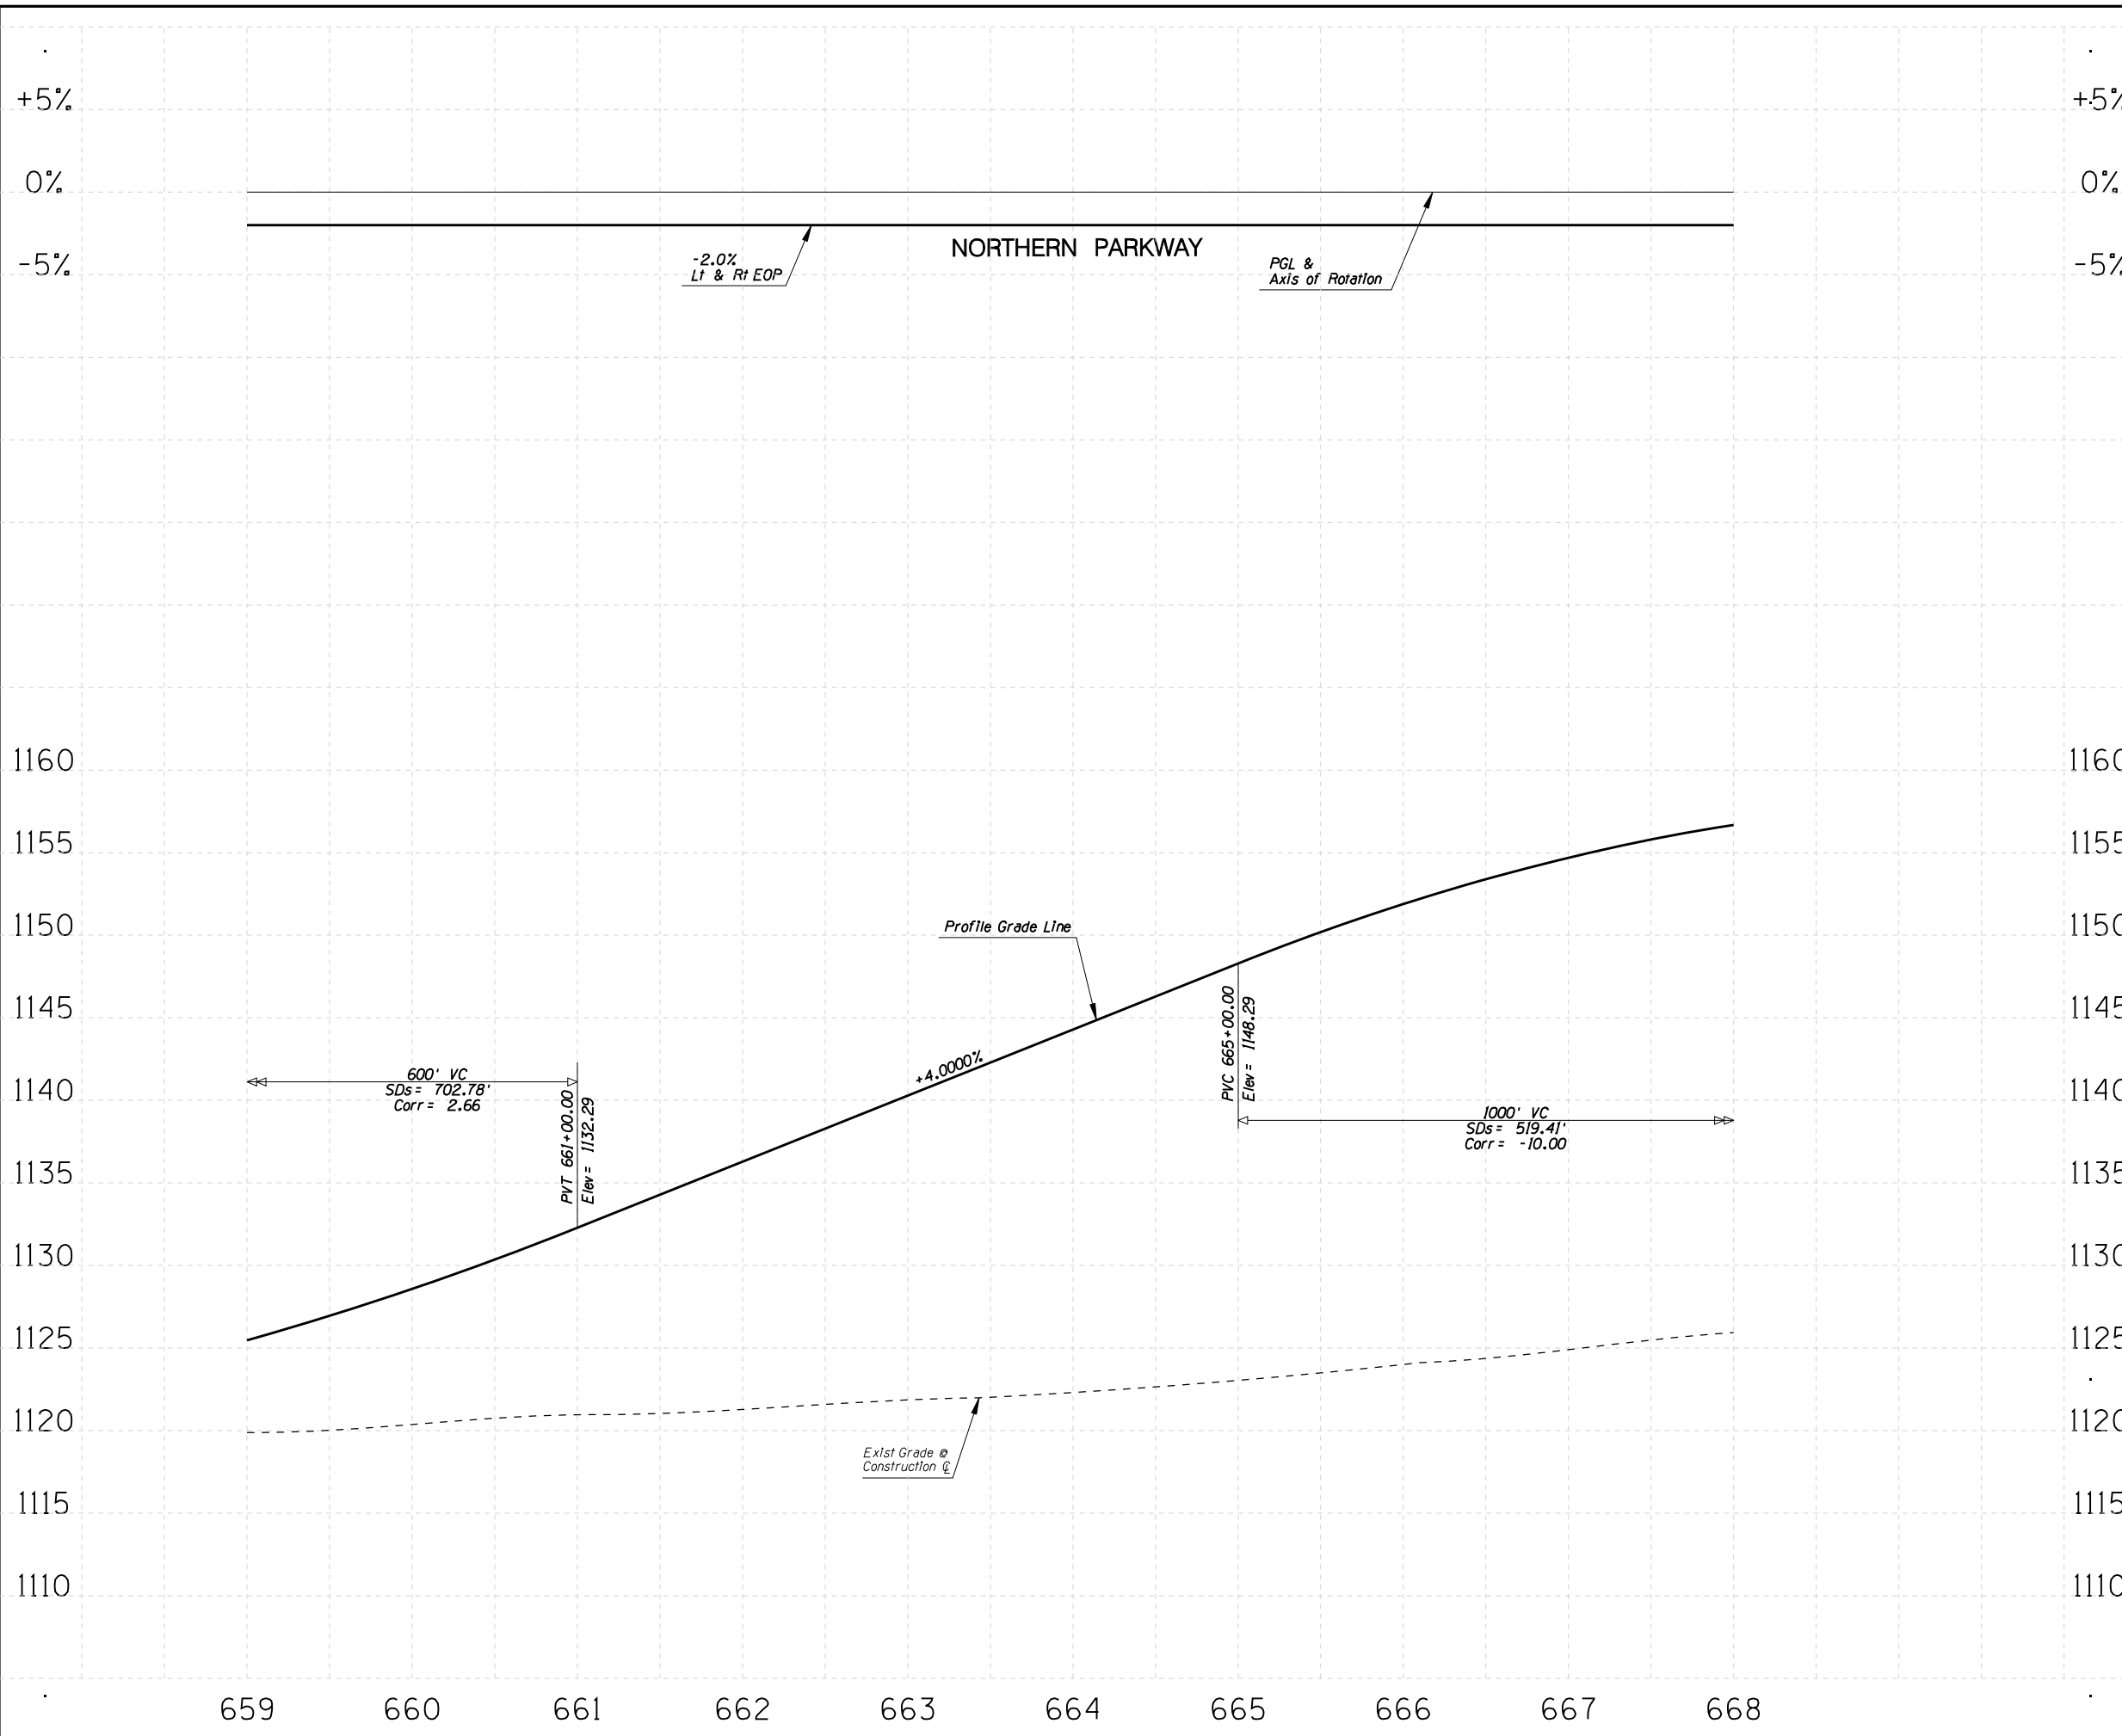

NO.	REVISION	BY	DATE

MARICOPA COUNTY
DEPARTMENT OF TRANSPORTATION
ENGINEERING DIVISION

NORTHERN PARKWAY
LOOP 303 to GRAND AVENUE
PROJECT NO. T195

PRELIMINARY NOT FOR CONSTRUCTION	DESIGNED	R HOOKEY	1/08
	DRAWN	R HOOKEY	1/08
	CHECKED	R MILES	1/08



PROFILE SHEET
STA 659+00 TO STA 668+00

SHEET
P118

1/25/2008 \$TIME\$ p:\city_of_glen\ndcr30\CADD\Plan_Sheets\Jl\limate\T1108pr60.dgn



REMOVAL /RELOCATE

CONSTRUCTION


NO.	REVISION	BY	DATE

MARICOPA COUNTY
DEPARTMENT OF TRANSPORTATION
ENGINEERING DIVISION

NORTHERN PARKWAY
LOOP 303 to GRAND AVENUE
PROJECT NO. T195

PRELIMINARY NOT FOR CONSTRUCTION	DESIGNED	R HOOKEY	1/08
	DRAWN	R HOOKEY	1/08
	CHECKED	R MILES	1/08

URS

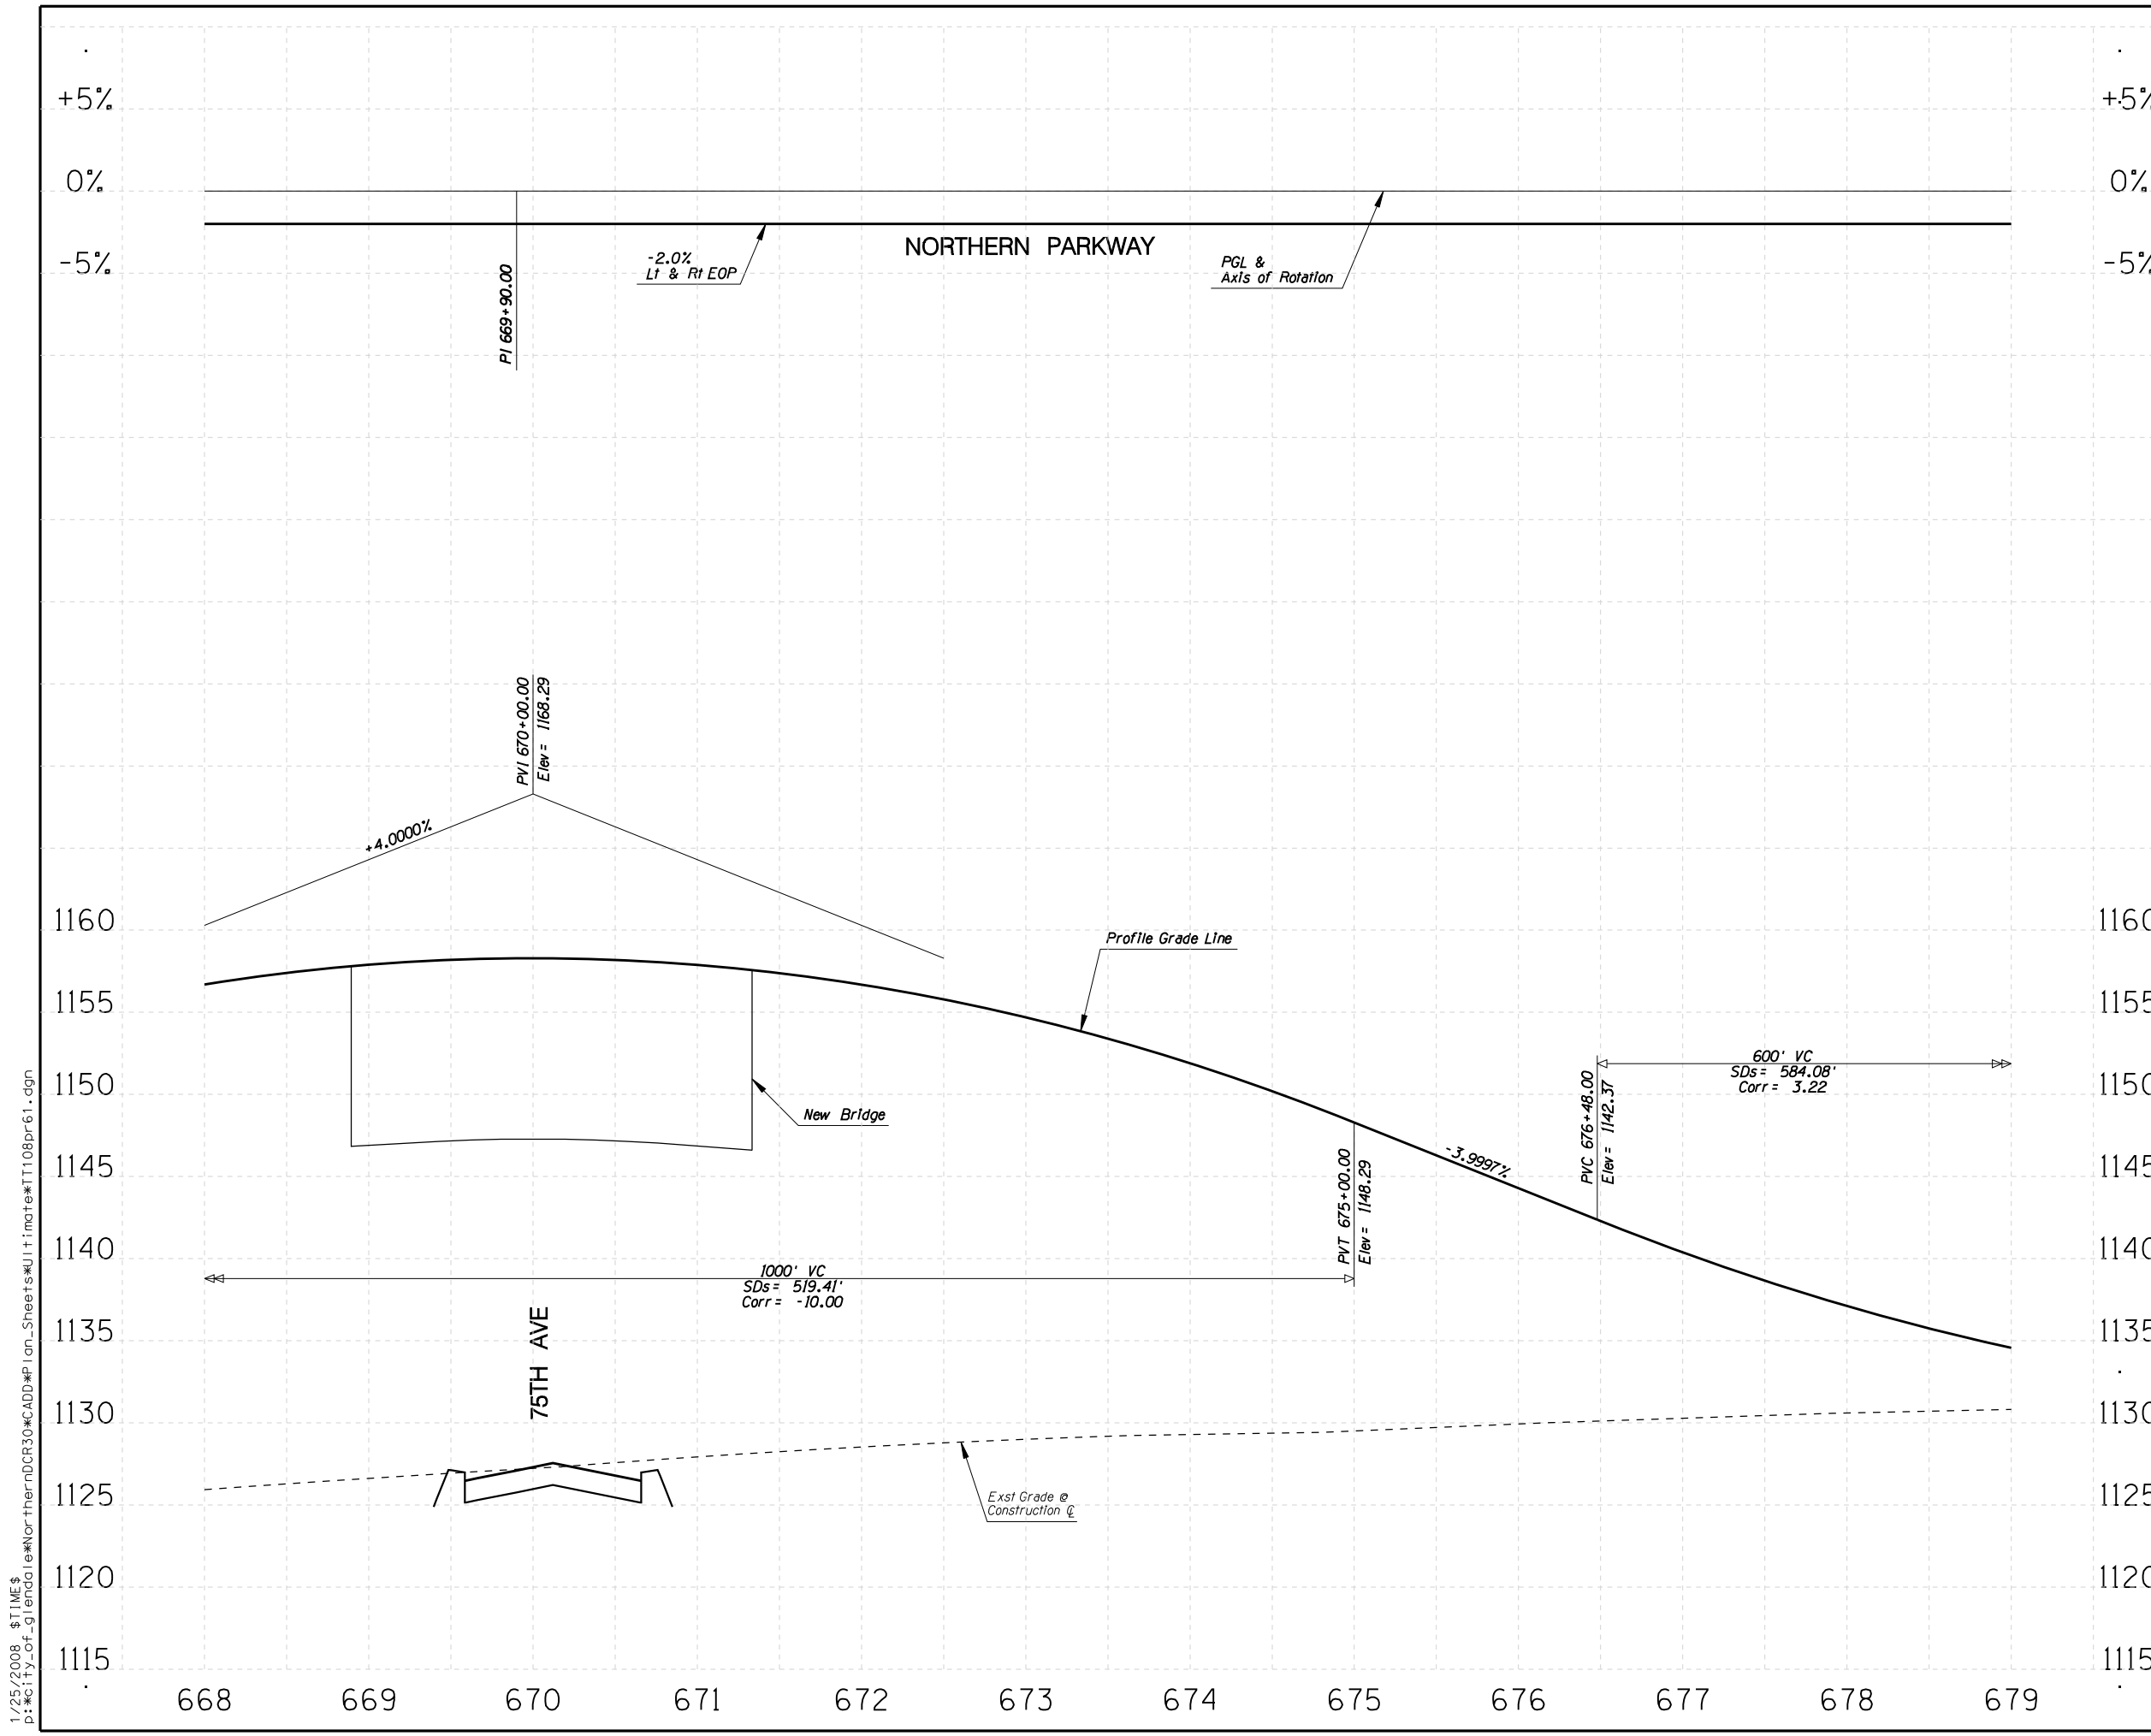

1/25/2008 \$TIME\$ p:\city_of_glen\cadd\plan_sheets\jlt\mate\1108pr61.dgn


F.W.H.A. REGION	STATE	PROJECT NO.	SHEET NO.	TOTAL SHEETS	RECORD DRAWING
9	AZ.	T195	XX	XX	XXXX

REMOVAL /RELOCATE

7

CONSTRUCTION

1

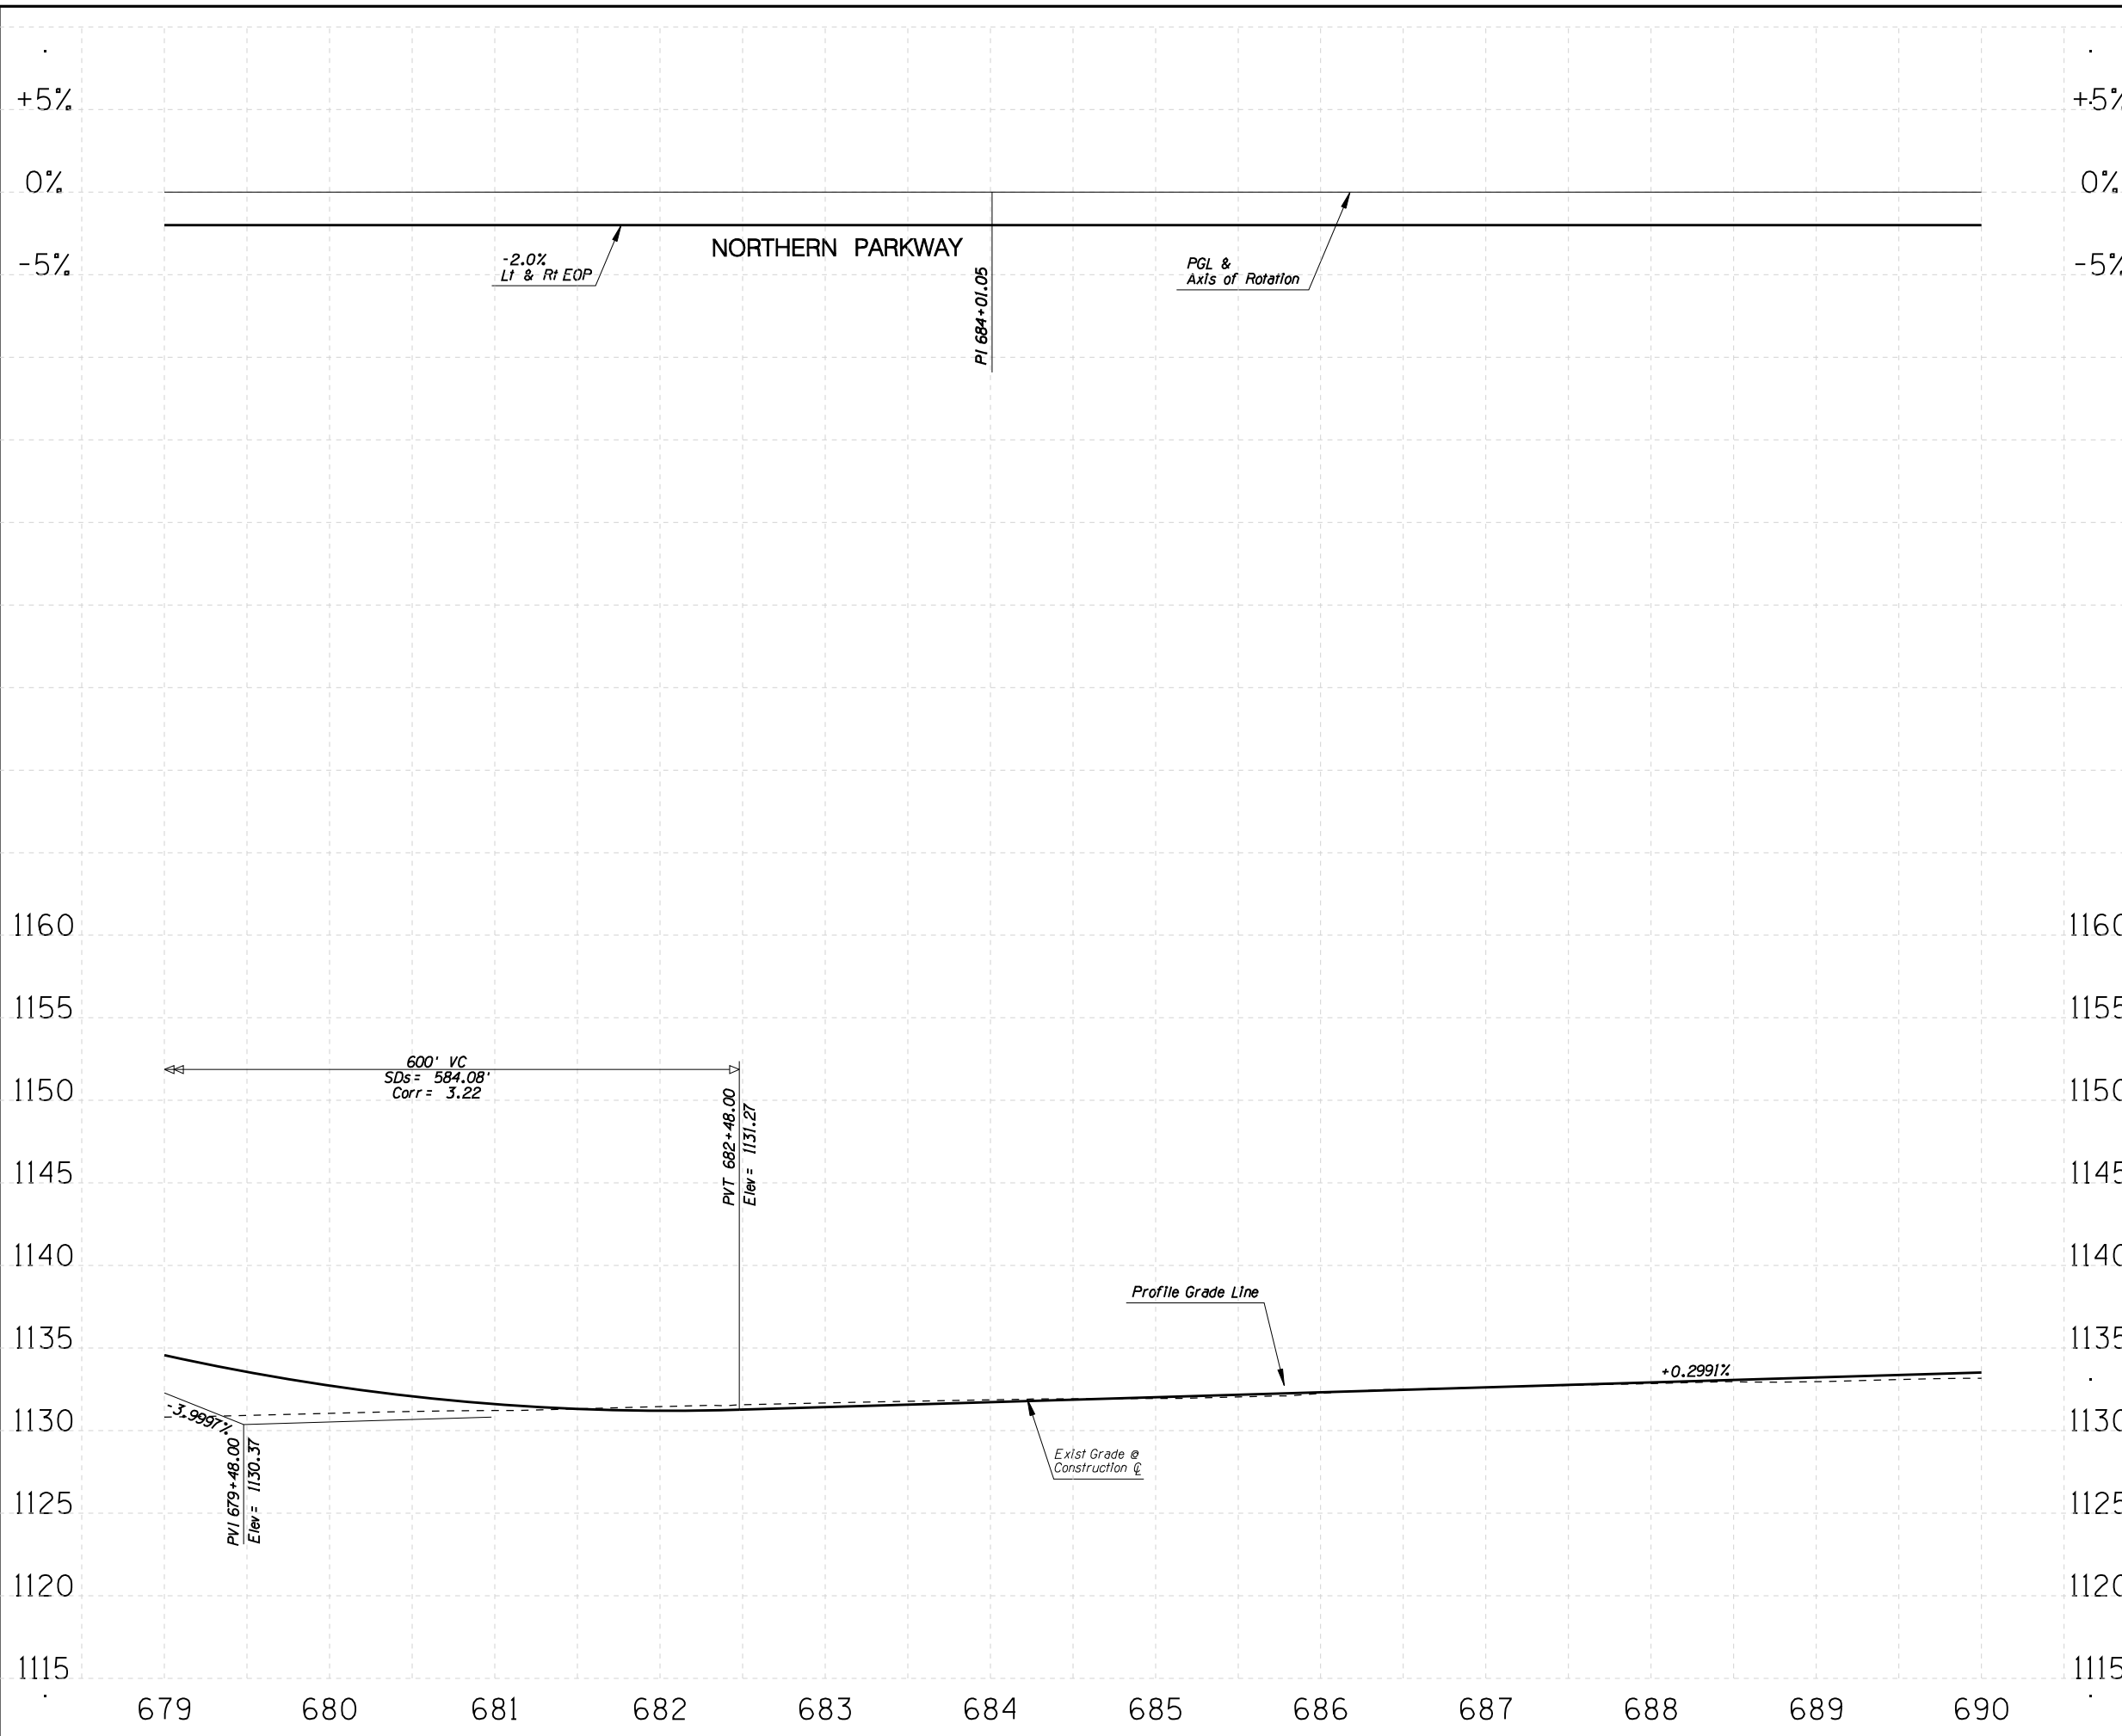

NO.	REVISION	BY	DATE

MARICOPA COUNTY
DEPARTMENT OF TRANSPORTATION
ENGINEERING DIVISION

NORTHERN PARKWAY
LOOP 303 to GRAND AVENUE
PROJECT NO. T195

PRELIMINARY NOT FOR CONSTRUCTION	DESIGNED	R HOOKEY	1/08
	DRAWN	R HOOKEY	1/08
	CHECKED	R MILES	1/08



PROFILE SHEET
STA 679+00 TO STA 690+00



SHEET
P122

1/25/2008 \$TIME\$ p:\city_of_glen\ndcr30\CADD\Plan_Sheets\Jit\mate\T1108pr62.dgn



F.W.H.A. REGION	STATE	PROJECT NO.	SHEET NO.	TOTAL SHEETS	RECORD DRAWING
9	AZ.	T195	XX	XX	XXXX

REMOVAL /RELOCATE

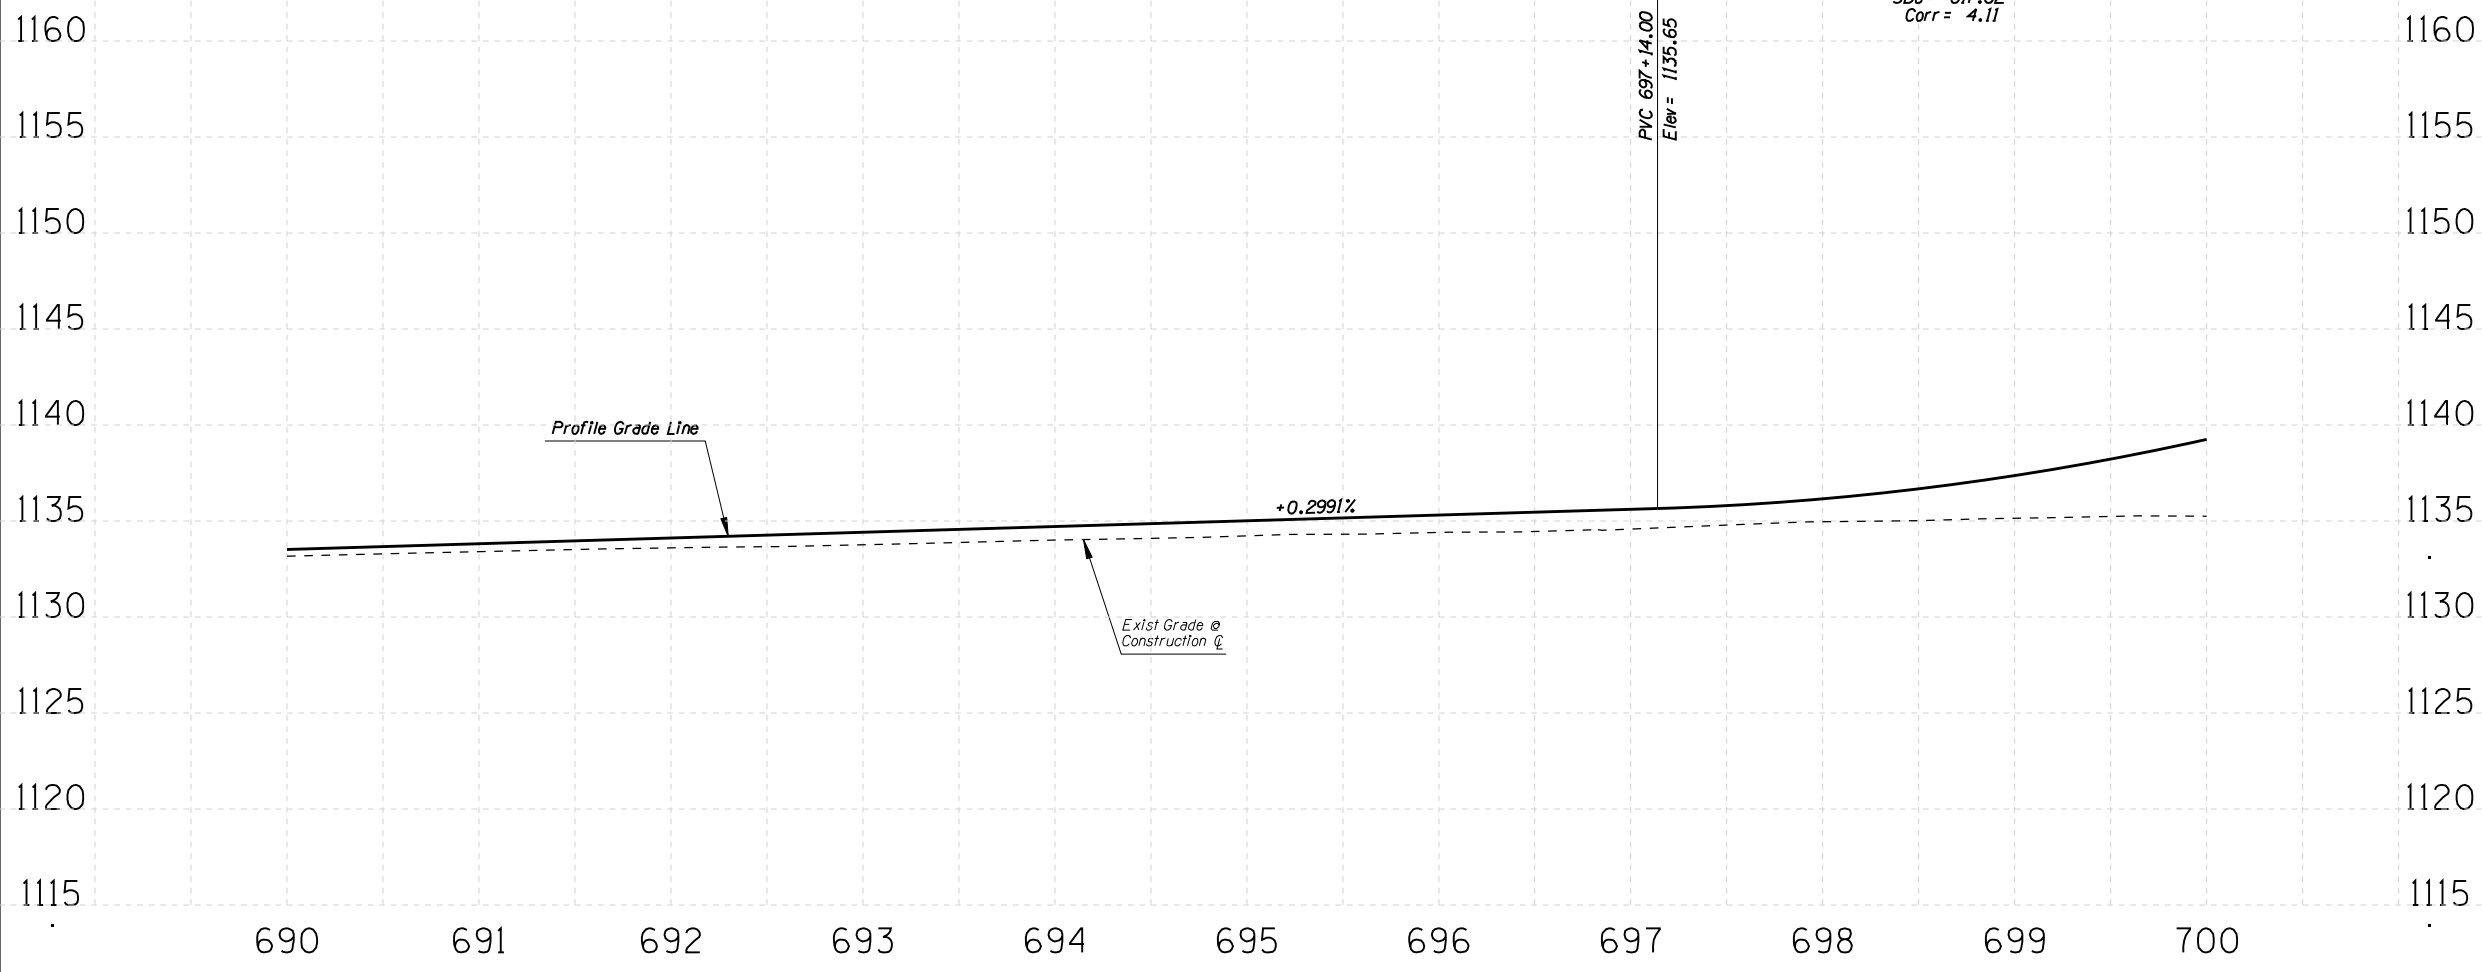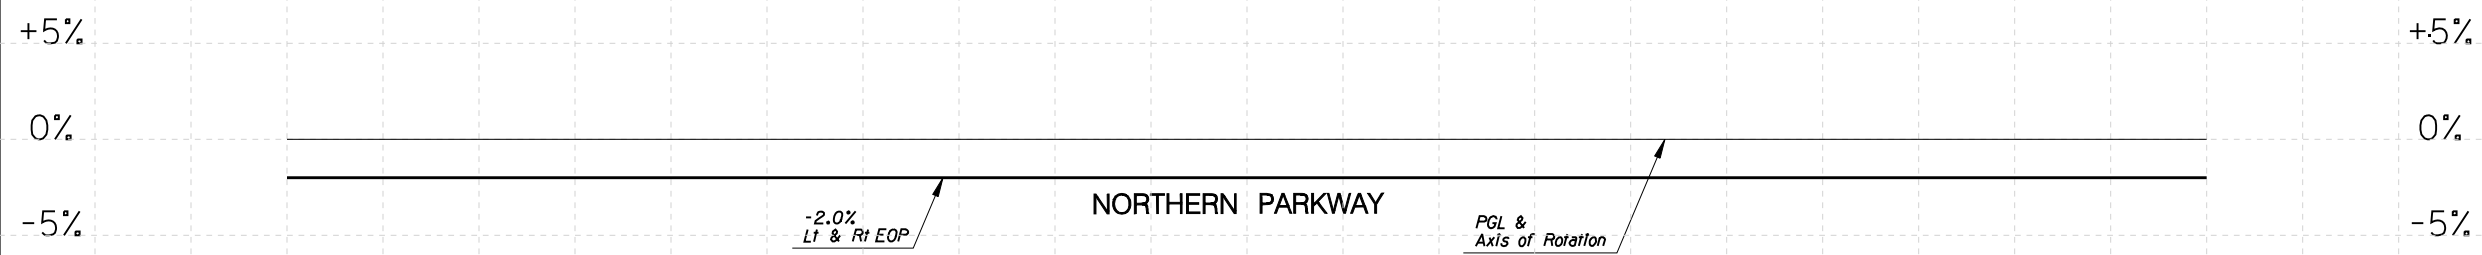

CONSTRUCTION

①

NO.	REVISION	BY	DATE

MARICOPA COUNTY
DEPARTMENT OF TRANSPORTATION
ENGINEERING DIVISION

NORTHERN PARKWAY
LOOP 303 to GRAND AVENUE
PROJECT NO. T195

PRELIMINARY NOT FOR CONSTRUCTION	DESIGNED	R HOOKEY	1/08
	DRAWN	R HOOKEY	1/08
	CHECKED	R MILES	1/08



PROFILE SHEET
STA 690+00 TO STA 700+00

SHEET
P124

1/25/2008 \$TIME\$
p:\city_of_glen\cadd\p\ion_sheets\j\l\mate\1108pr63.dgn

