


REMOVAL /RELOCATE

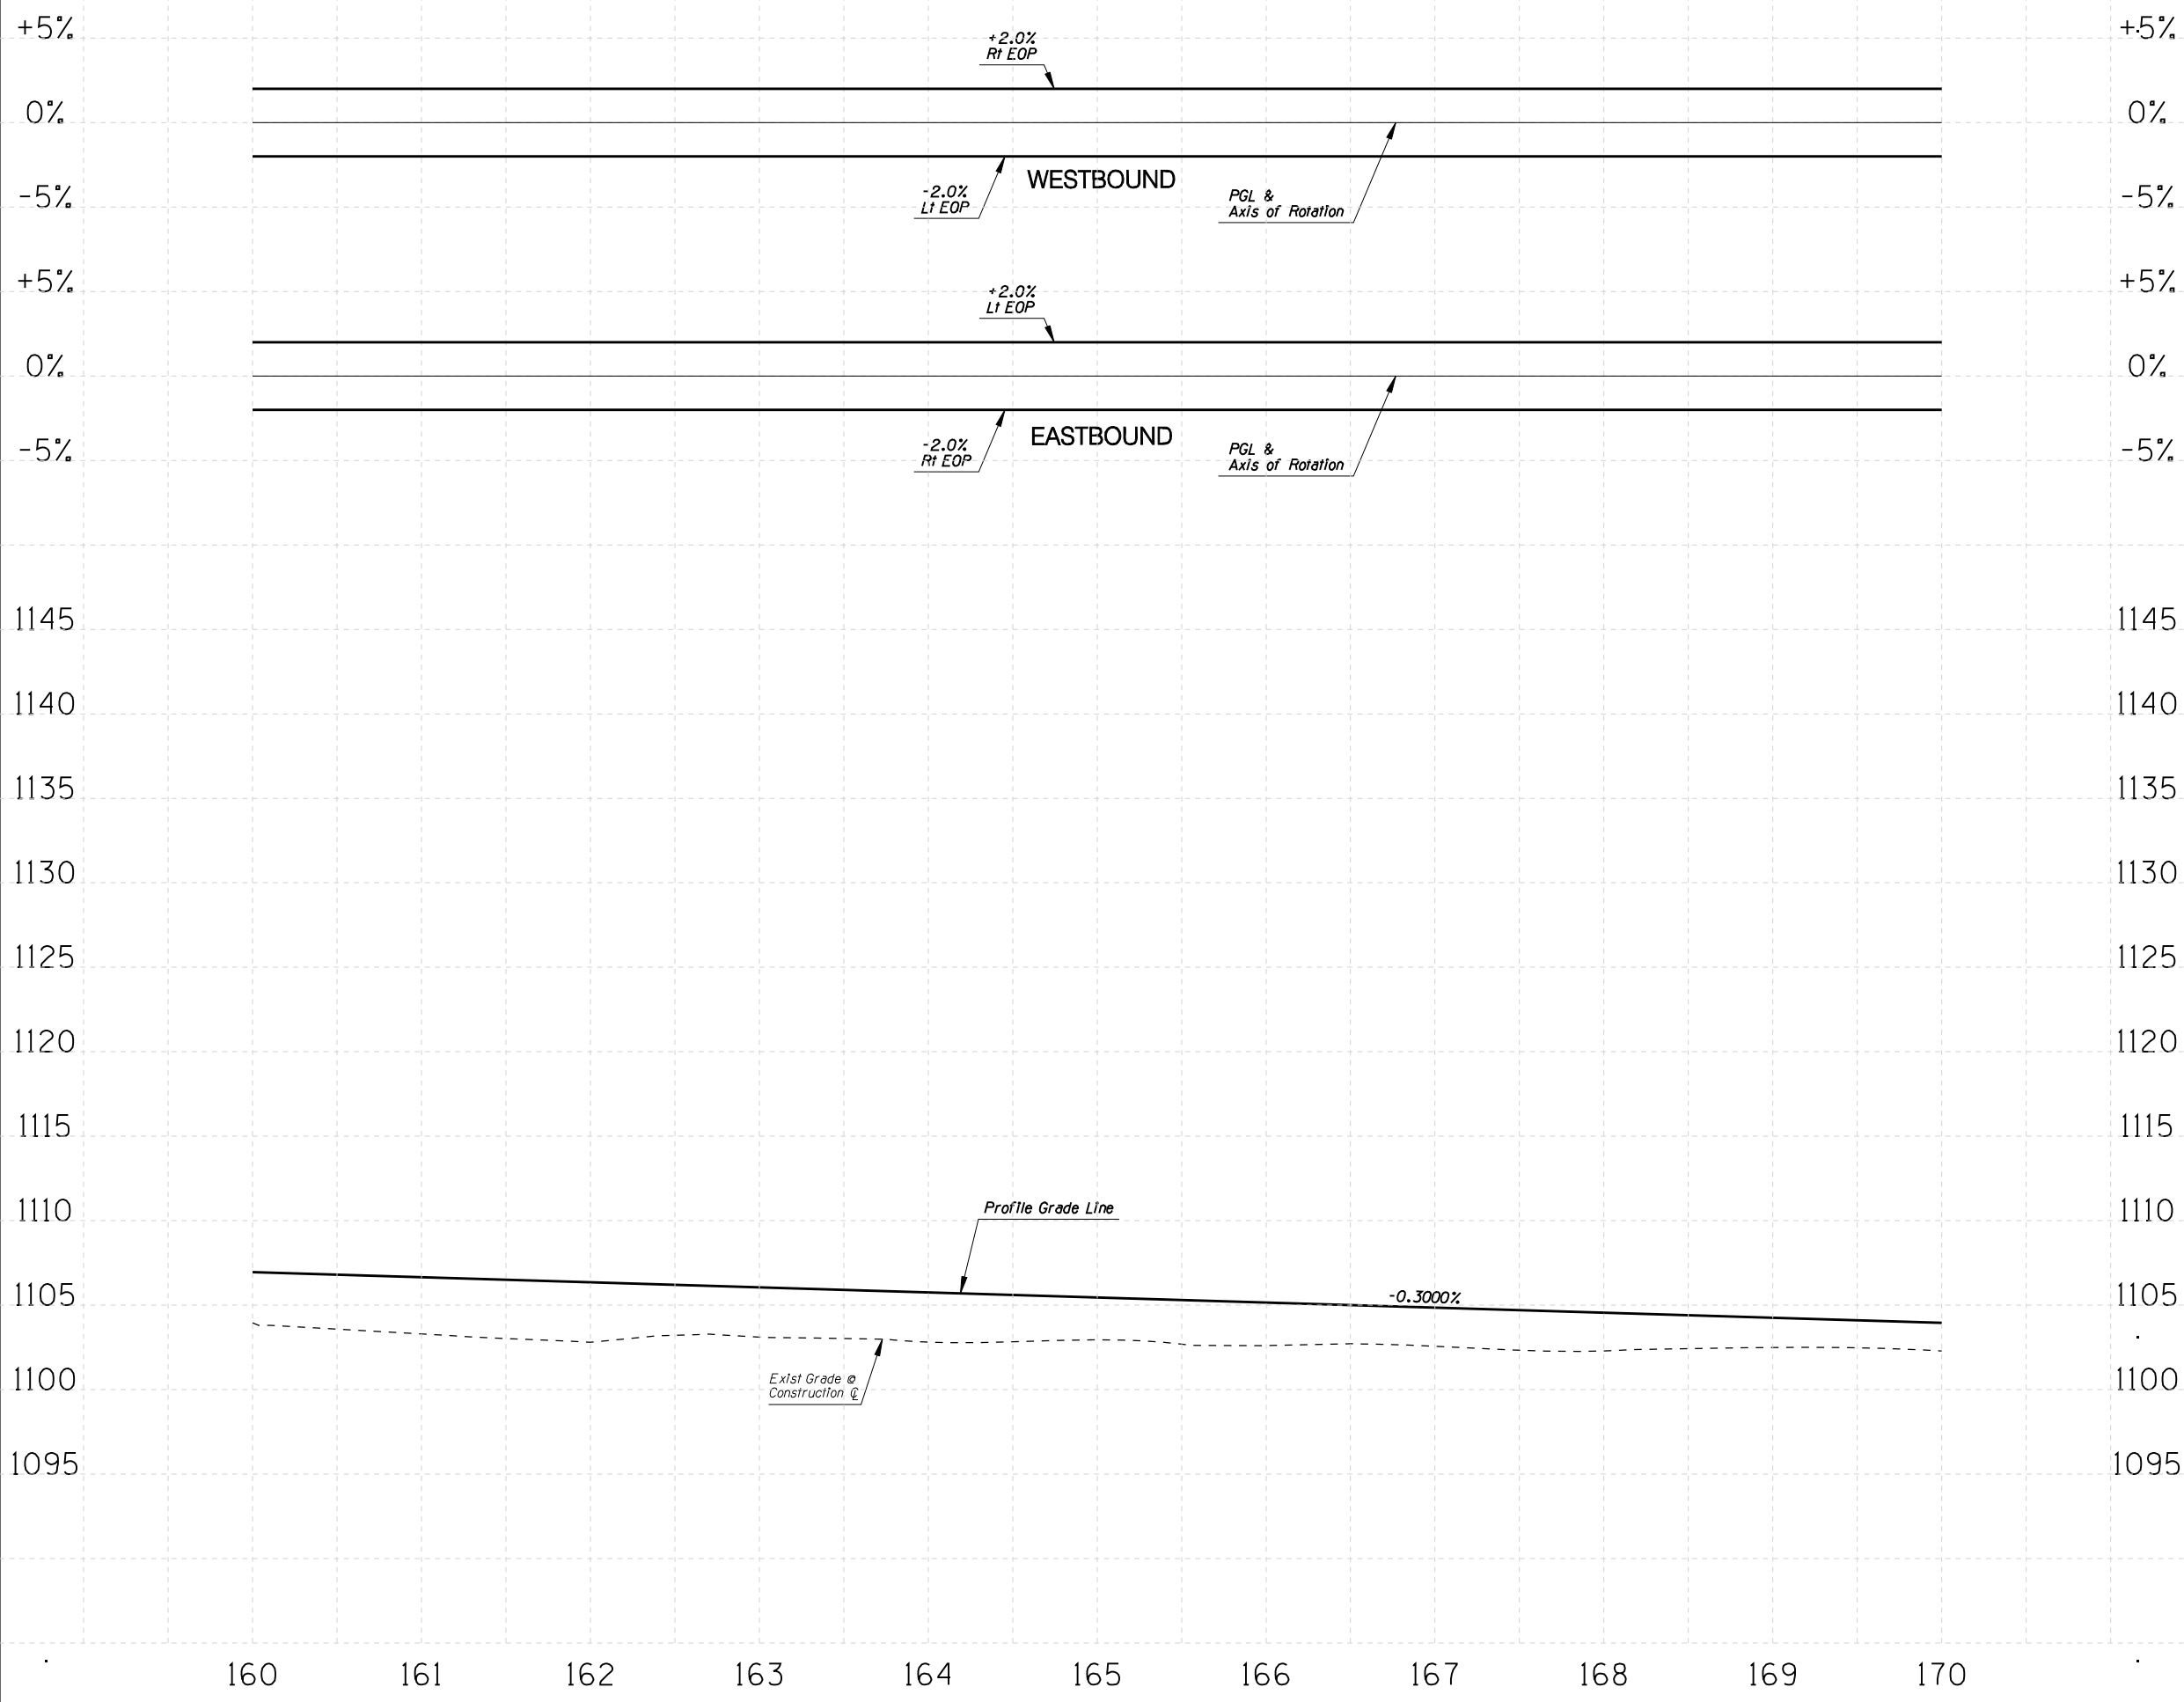

+5%
0%
-5%
+5%
0%
-5%
1145
1140
1135
1130
1125
1120
1115
1110
1105
1100
1095

CONSTRUCTION

1			
NO.	REVISION	BY	DATE

MARICOPA COUNTY
DEPARTMENT OF TRANSPORTATION
ENGINEERING DIVISION

NORTHERN PARKWAY
LOOP 303 to GRAND AVENUE
PROJECT NO. T195

DESIGNED	R HOOKEY	1/08
DRAWN	R HOOKEY	1/08
CHECKED	R MILES	1/08

PRELIMINARY
NOT FOR
CONSTRUCTION

URS



PROFILE SHEET
STA 160+00 TO STA 170+00

SHEET
P18

1/25/2008 \$TIME\$
p:\city_of_glen\end\Northern\DCR30\CADD\Plan_Sheets\JIT\imate\T1108pr10.dgn



REMOVAL /RELOCATE

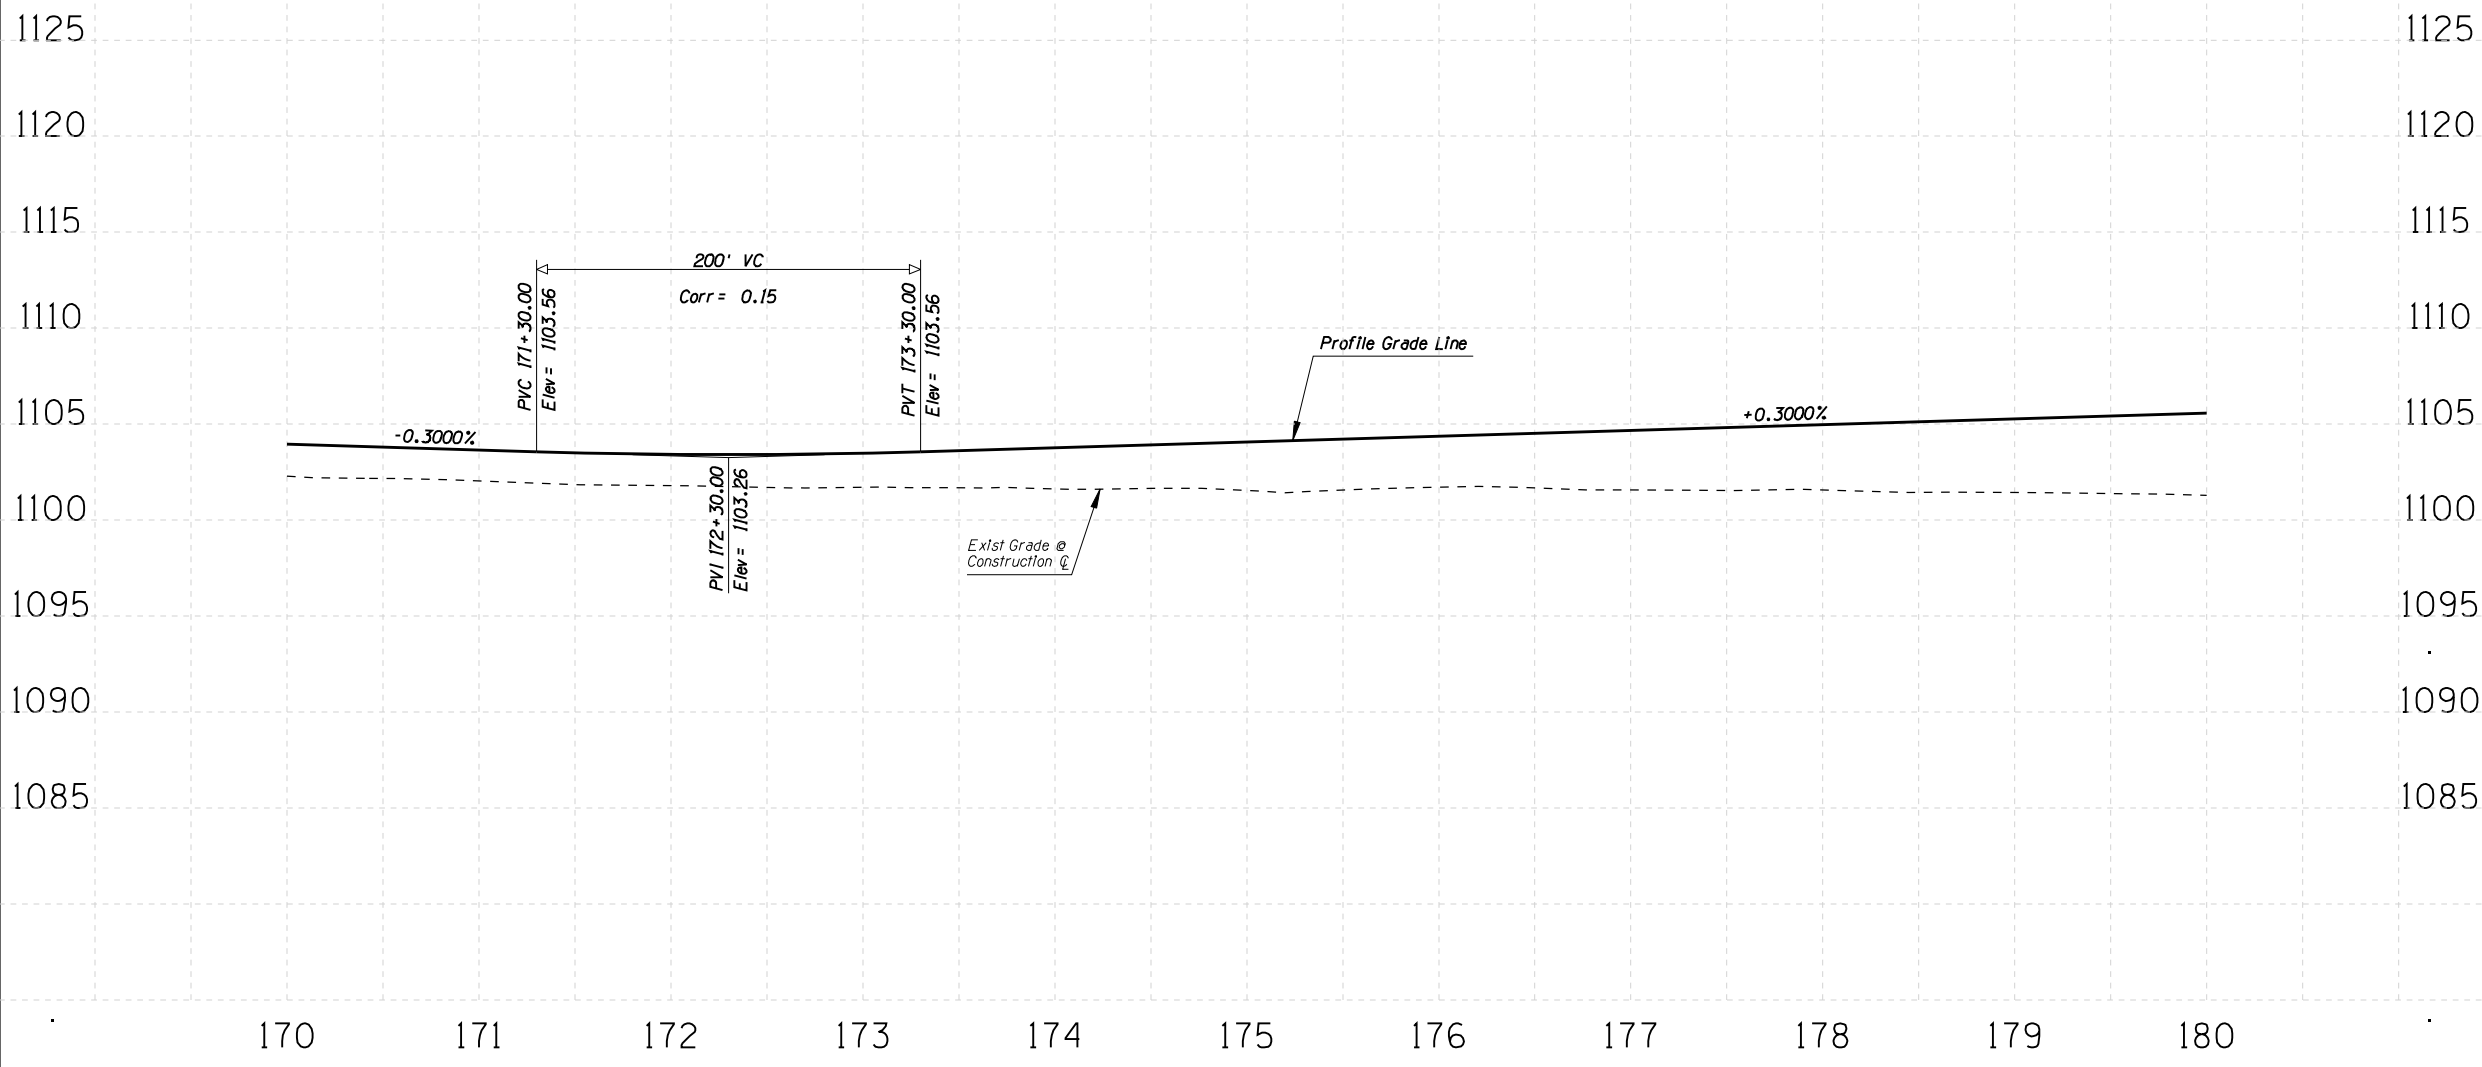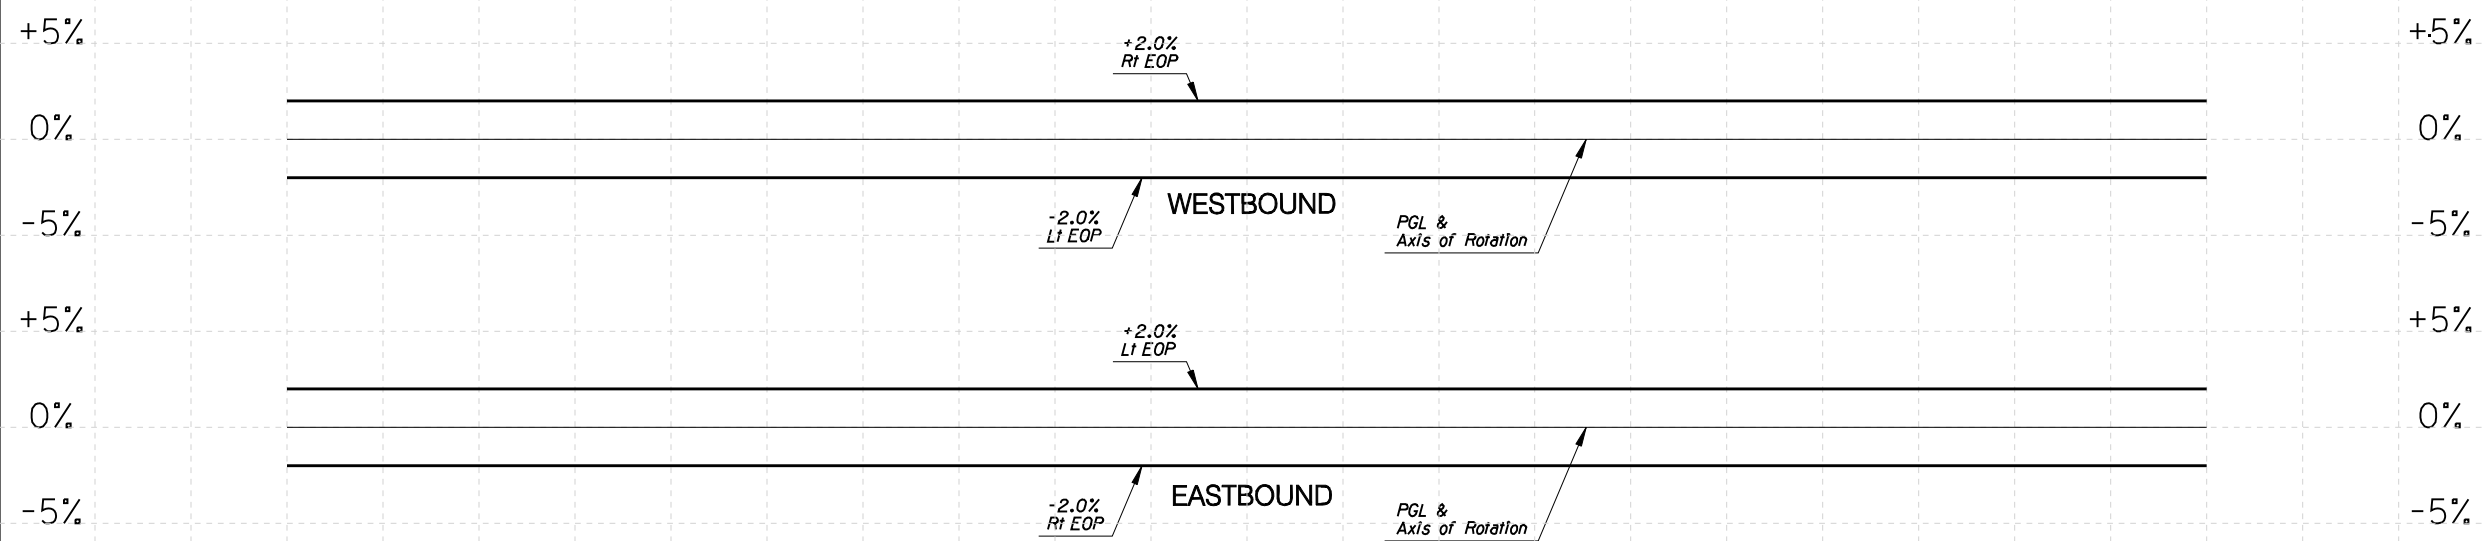

CONSTRUCTION

①

NO.	REVISION	BY	DATE

MARICOPA COUNTY
DEPARTMENT OF TRANSPORTATION
ENGINEERING DIVISION

NORTHERN PARKWAY
LOOP 303 to GRAND AVENUE
PROJECT NO. T195

PRELIMINARY NOT FOR CONSTRUCTION	DESIGNED	R HOOKEY	1/08
	DRAWN	R HOOKEY	1/08
	CHECKED	R MILES	1/08





PROFILE SHEET
STA 170+00 TO STA 180+00

SHEET
P20

1/25/2008 \$TIME\$ p:\city_of_glen\linda\Northern\CR30\CADD\Plan_Sheets\J11\mate\T1108pr11.dgn



REMOVAL /RELOCATE

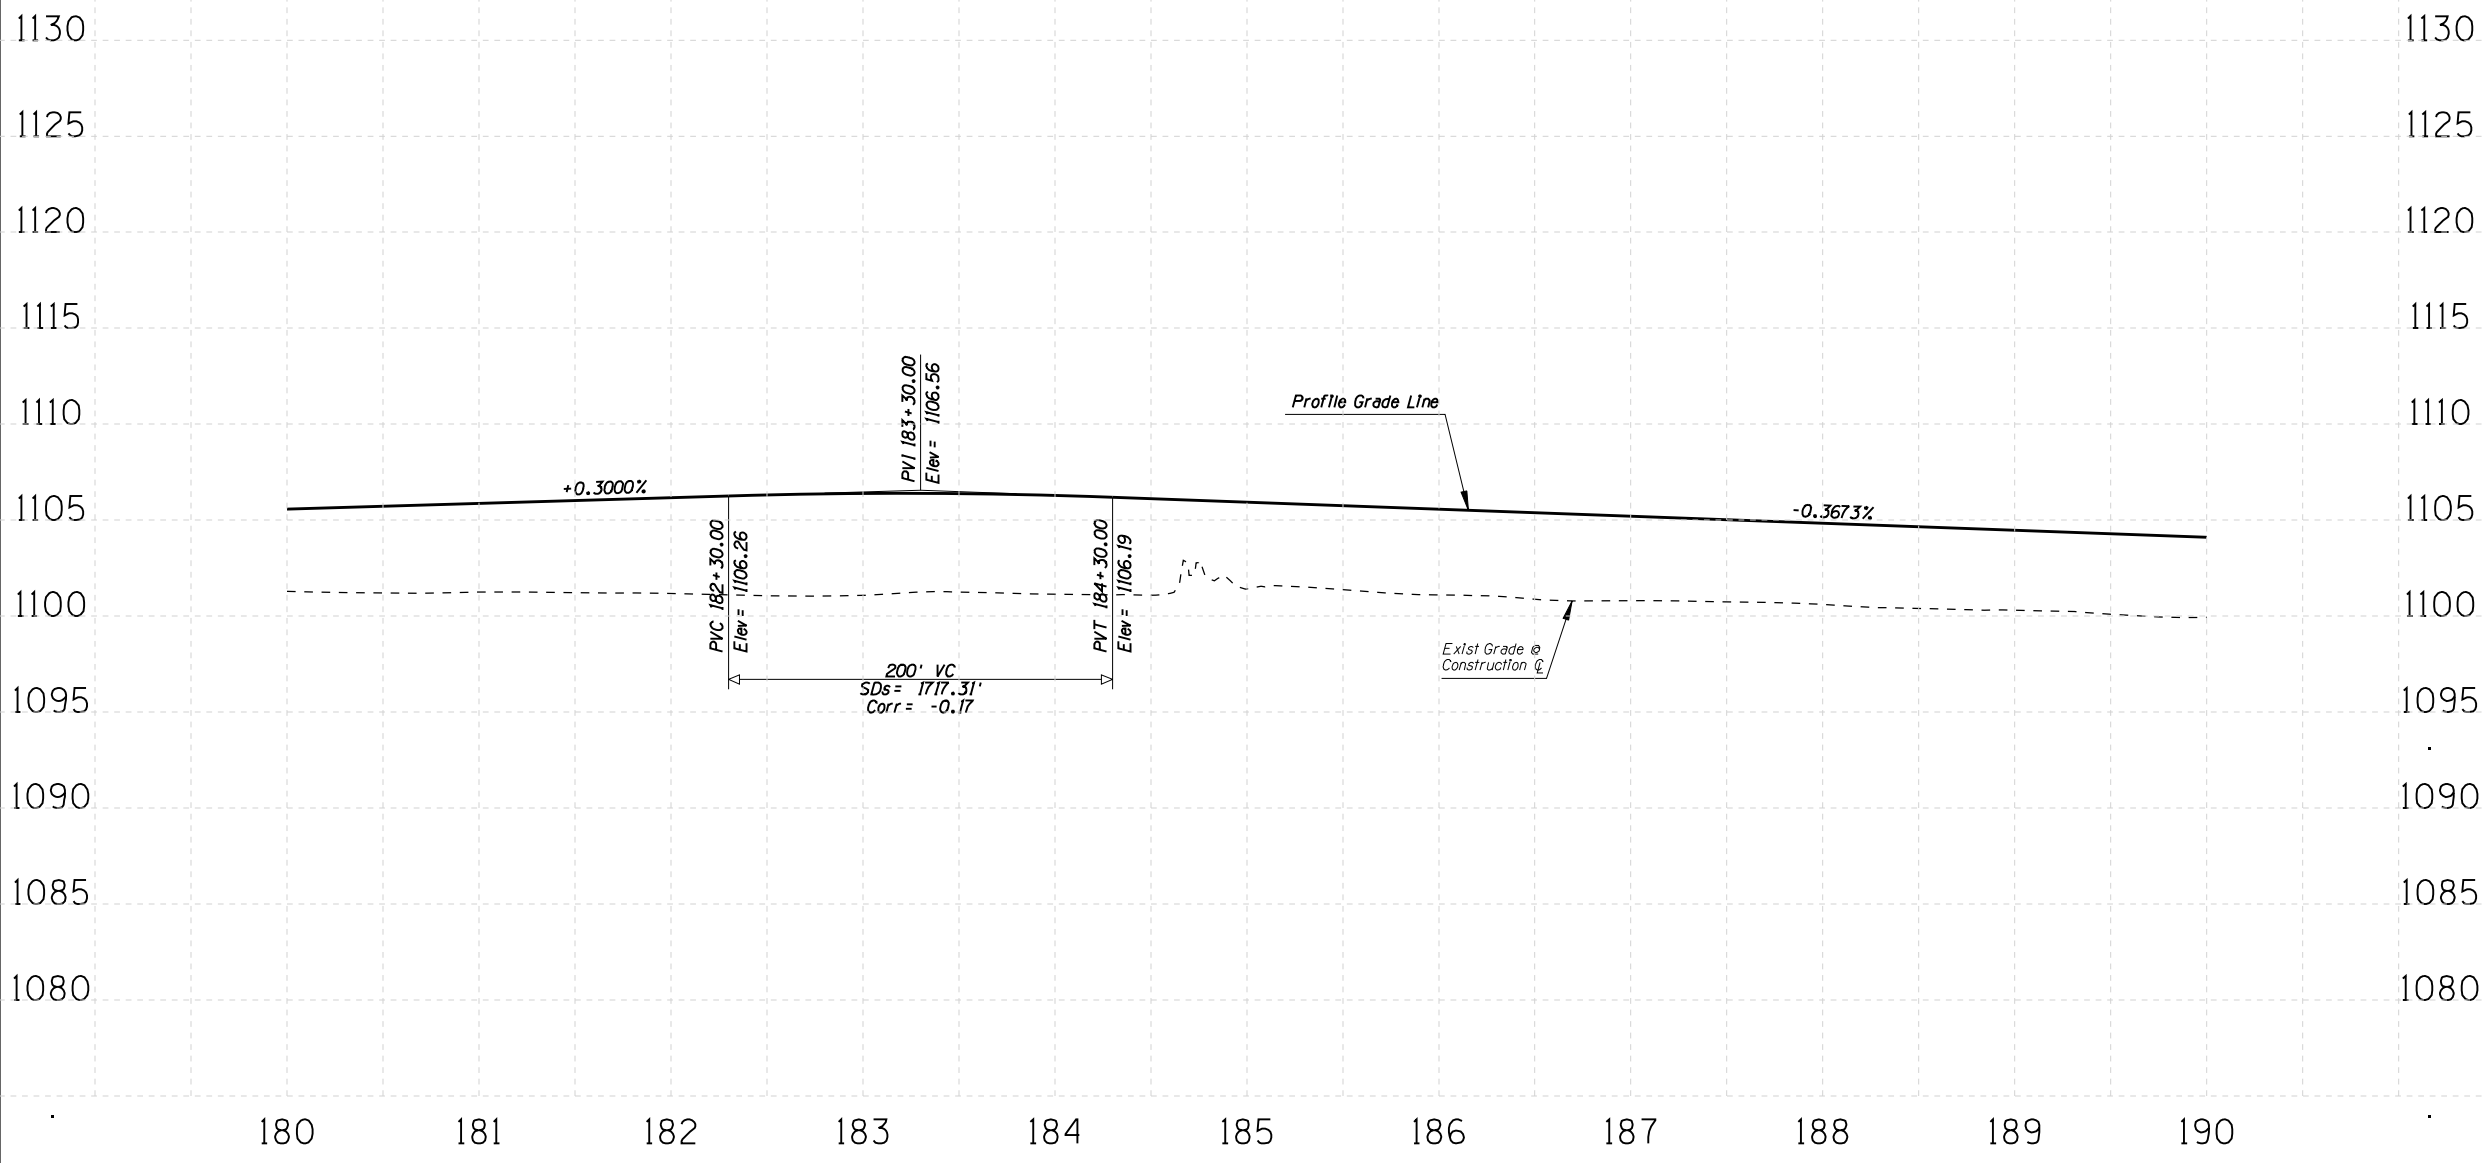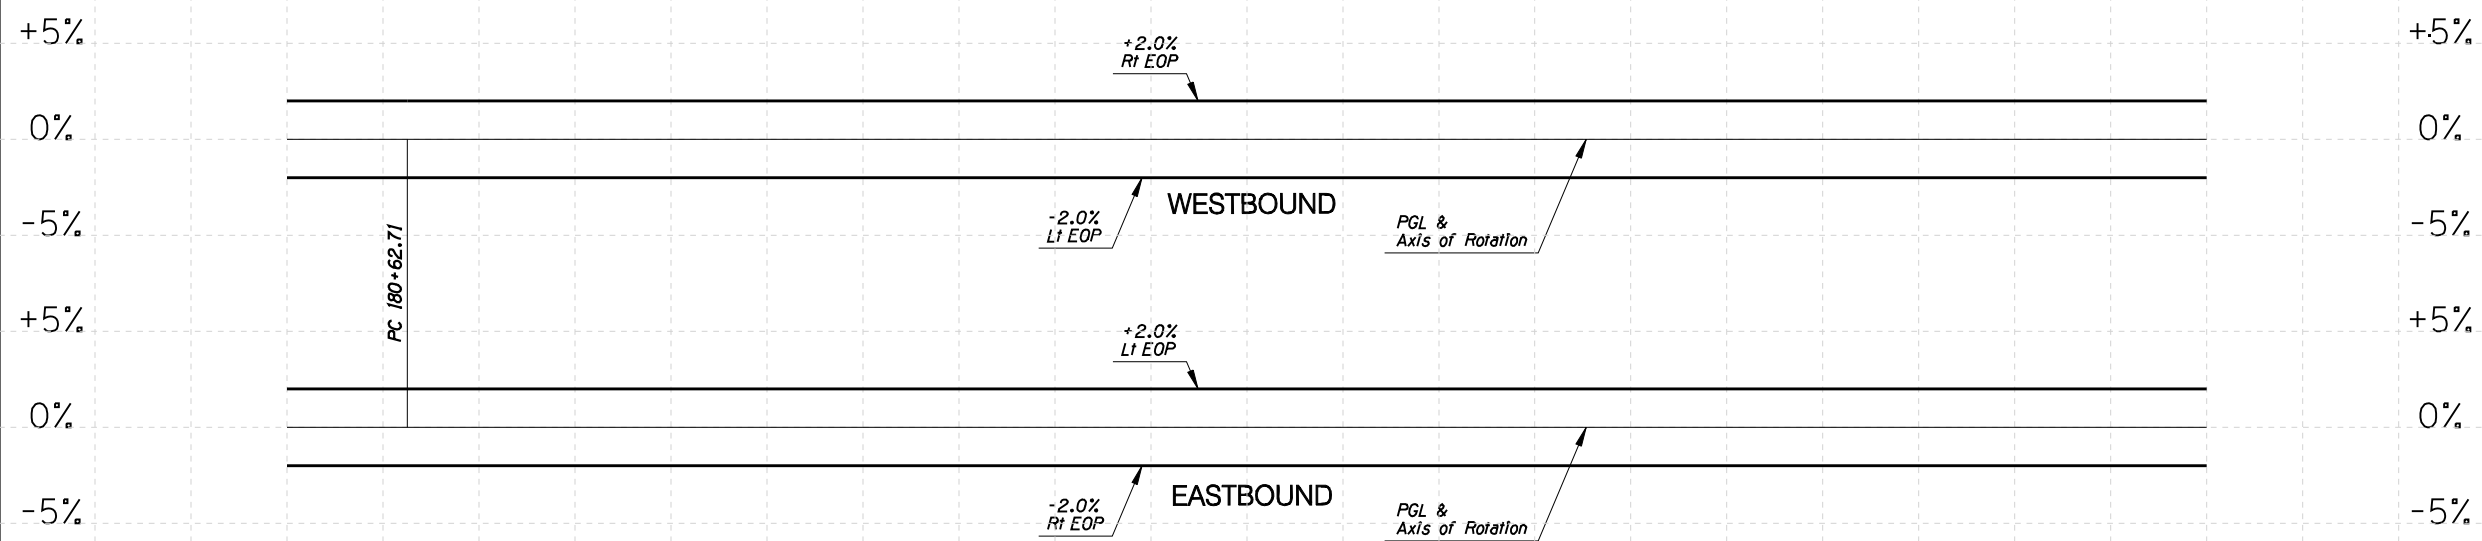

7	
---	--

1	
---	--

NO.	REVISION	BY	DATE

MARICOPA COUNTY
DEPARTMENT OF TRANSPORTATION
ENGINEERING DIVISION

NORTHERN PARKWAY
LOOP 303 to GRAND AVENUE
PROJECT NO. T195




DESIGNED	R HOOKEY	1/08
DRAWN	R HOOKEY	1/08
CHECKED	R MILES	1/08

PRELIMINARY
NOT FOR
CONSTRUCTION

URS

1/25/2008 \$TIME\$ p:\city_of_glen\Northern\CR30\CADD\Plan_Sheets\J11\mate\T1108pr12.dgn

REMOVAL /RELOCATE

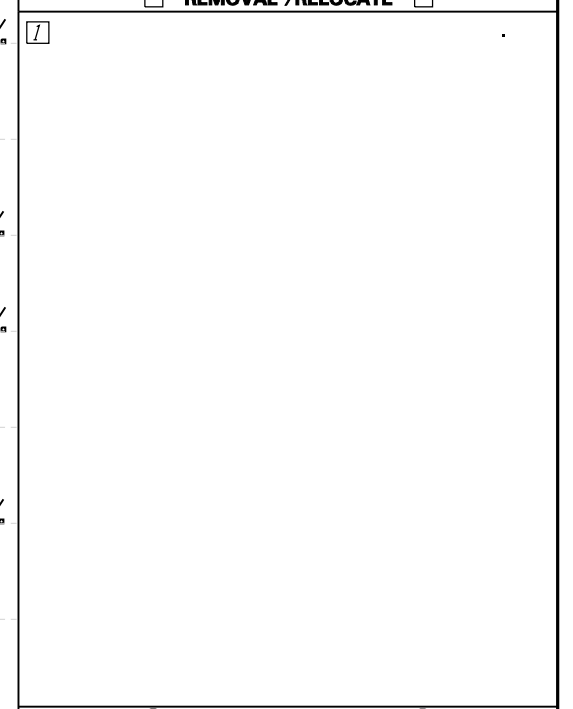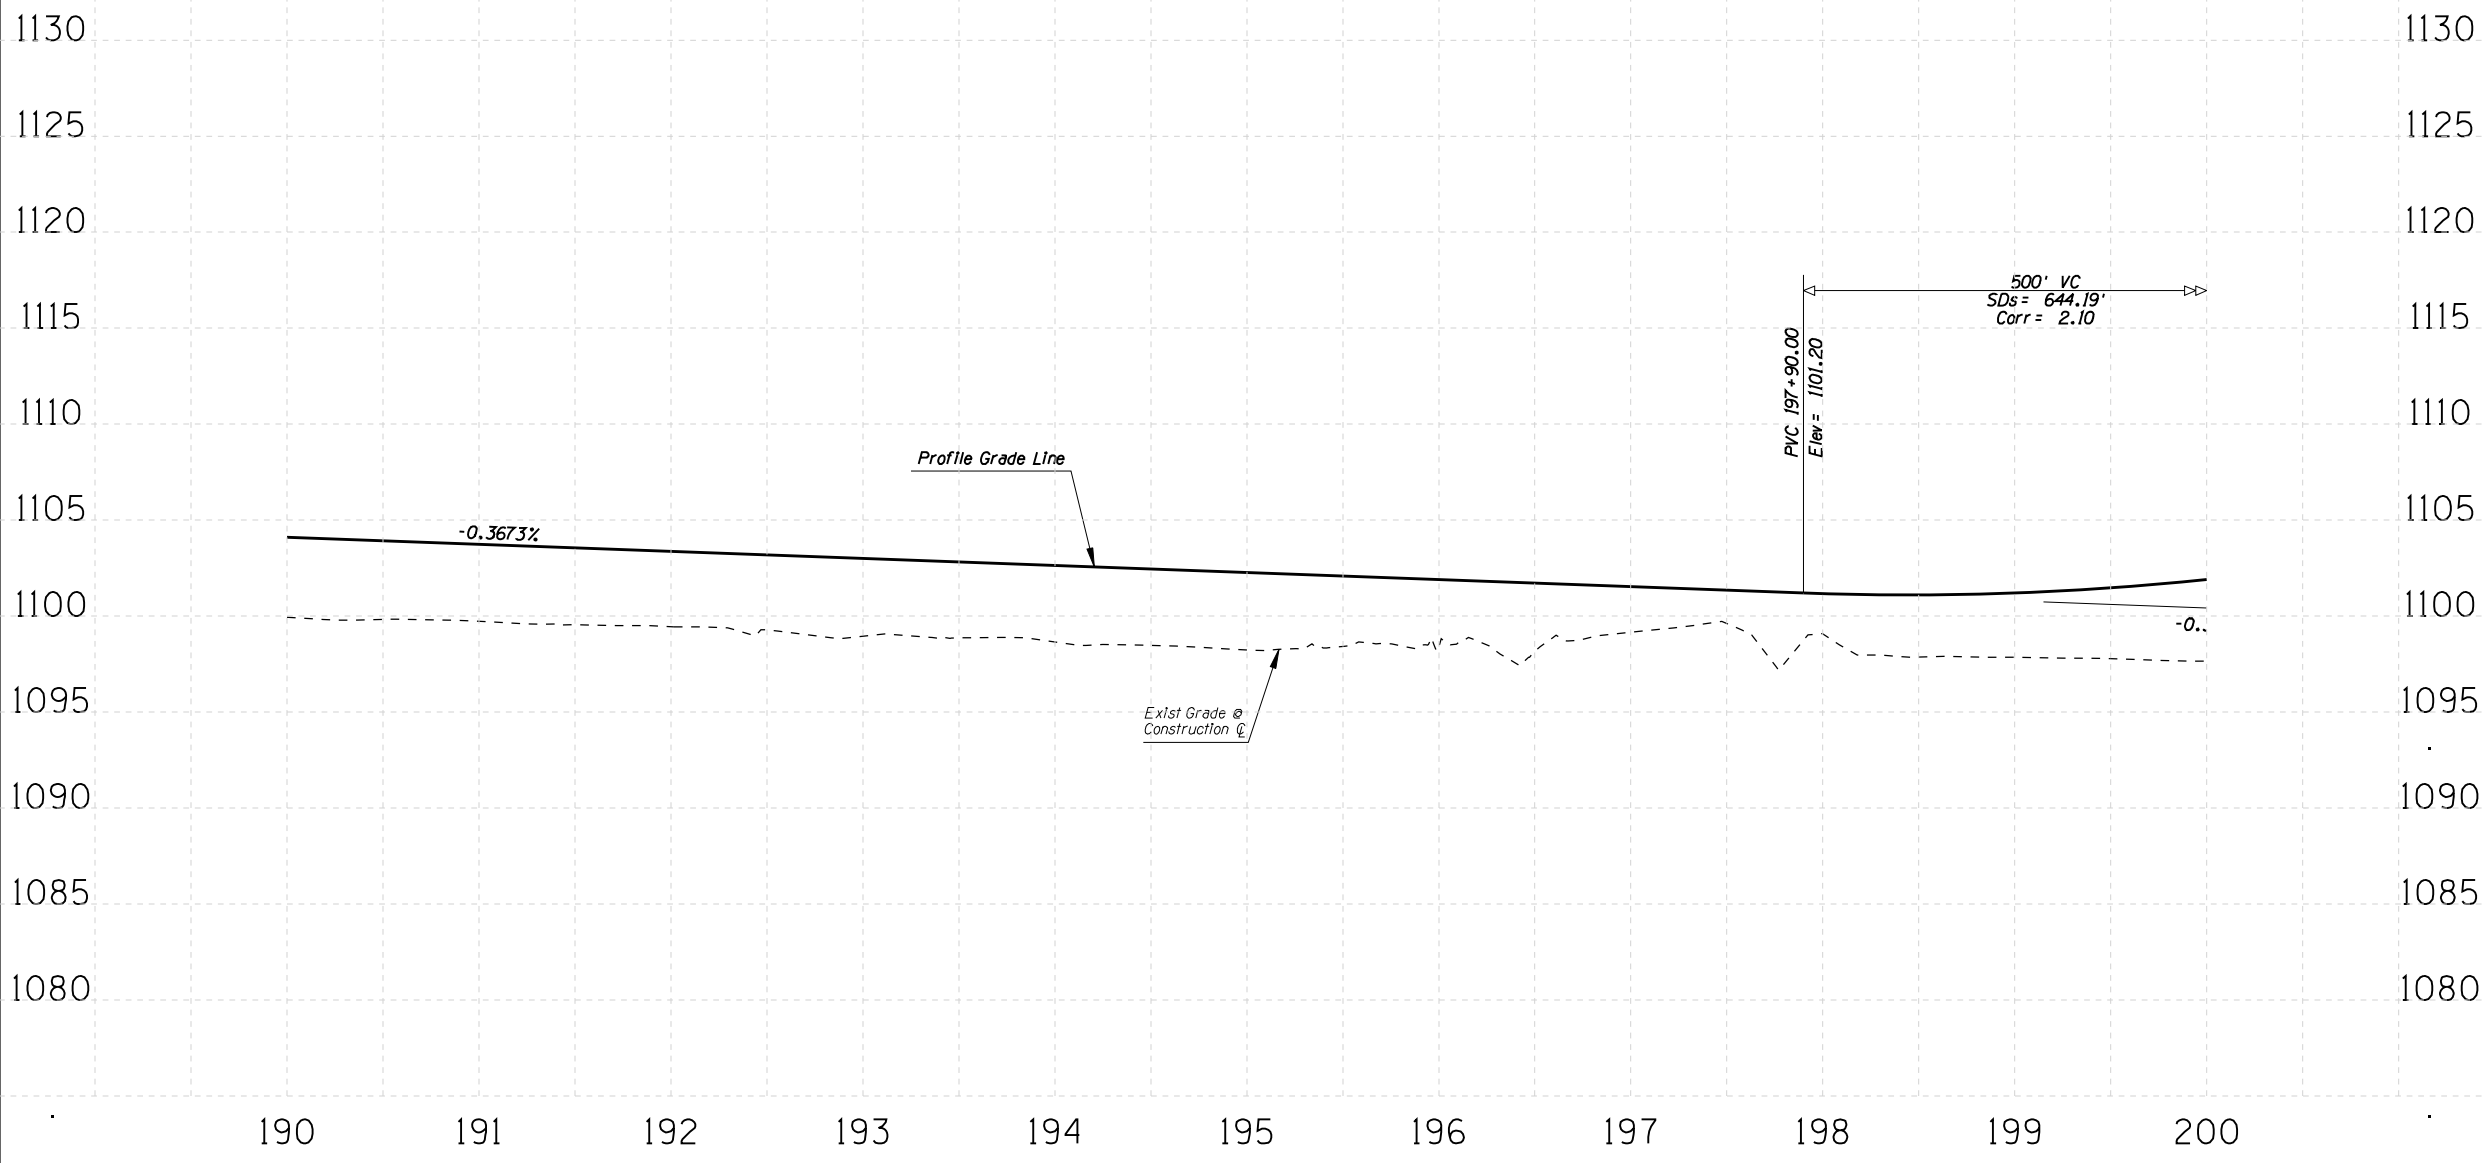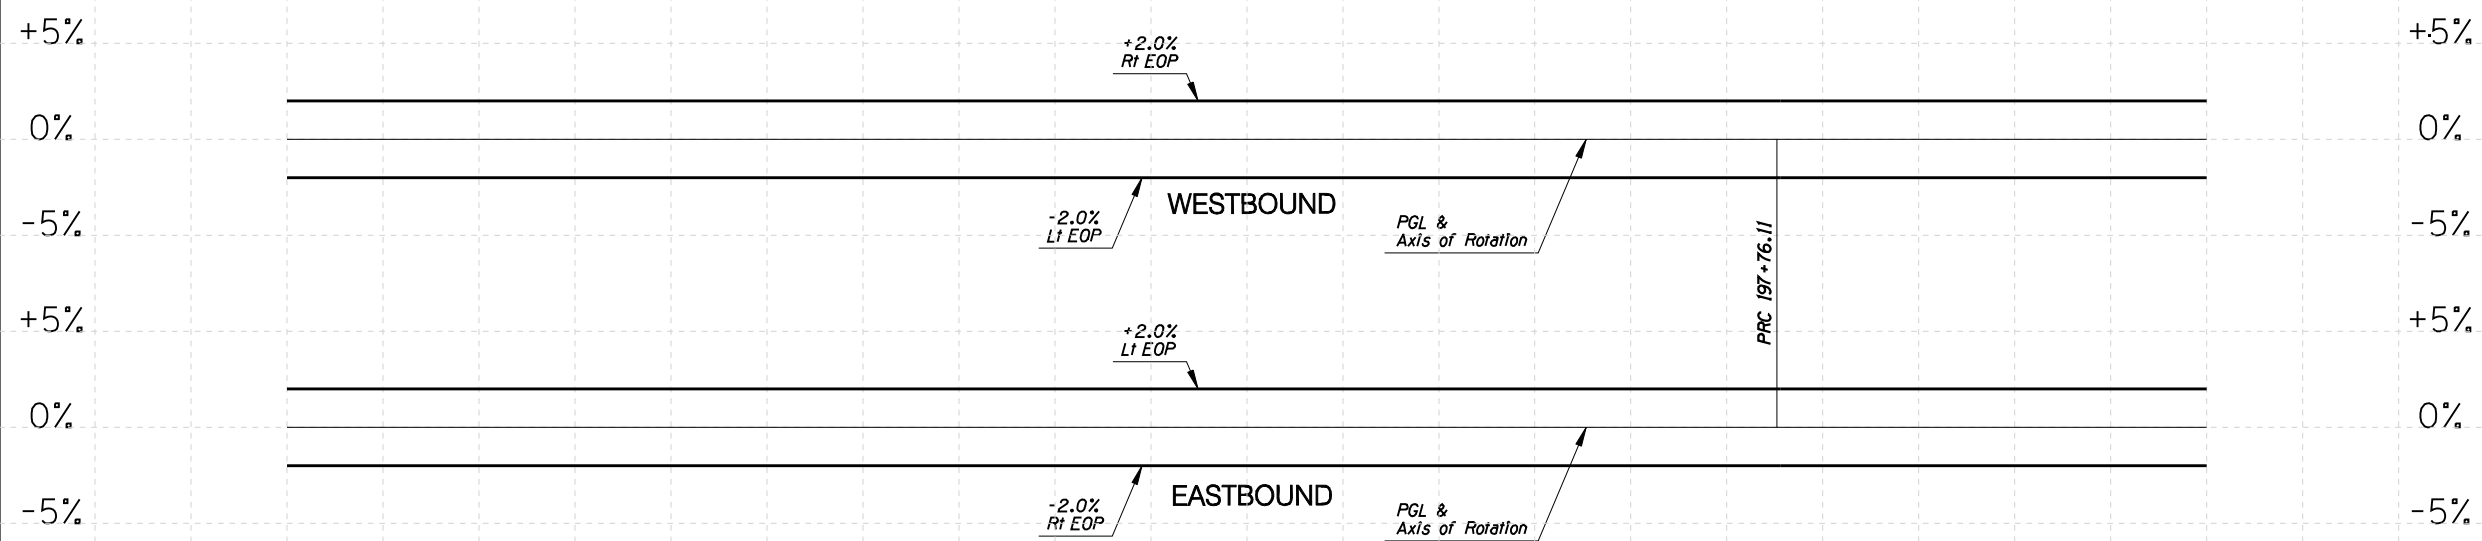

CONSTRUCTION

NO.	REVISION	BY	DATE

MARICOPA COUNTY
DEPARTMENT OF TRANSPORTATION
ENGINEERING DIVISION

NORTHERN PARKWAY
LOOP 303 to GRAND AVENUE
PROJECT NO. T195

DESIGNED	R HOOKEY	1/08
DRAWN	R HOOKEY	1/08
CHECKED	R MILES	1/08

PRELIMINARY
NOT FOR
CONSTRUCTION


URS

1/25/2008 \$TIME\$ p:\city_of_glen\cadd\plan_sheets\j\l\m\m\1108pr13.dgn

REMOVAL /RELOCATE

7

CONSTRUCTION

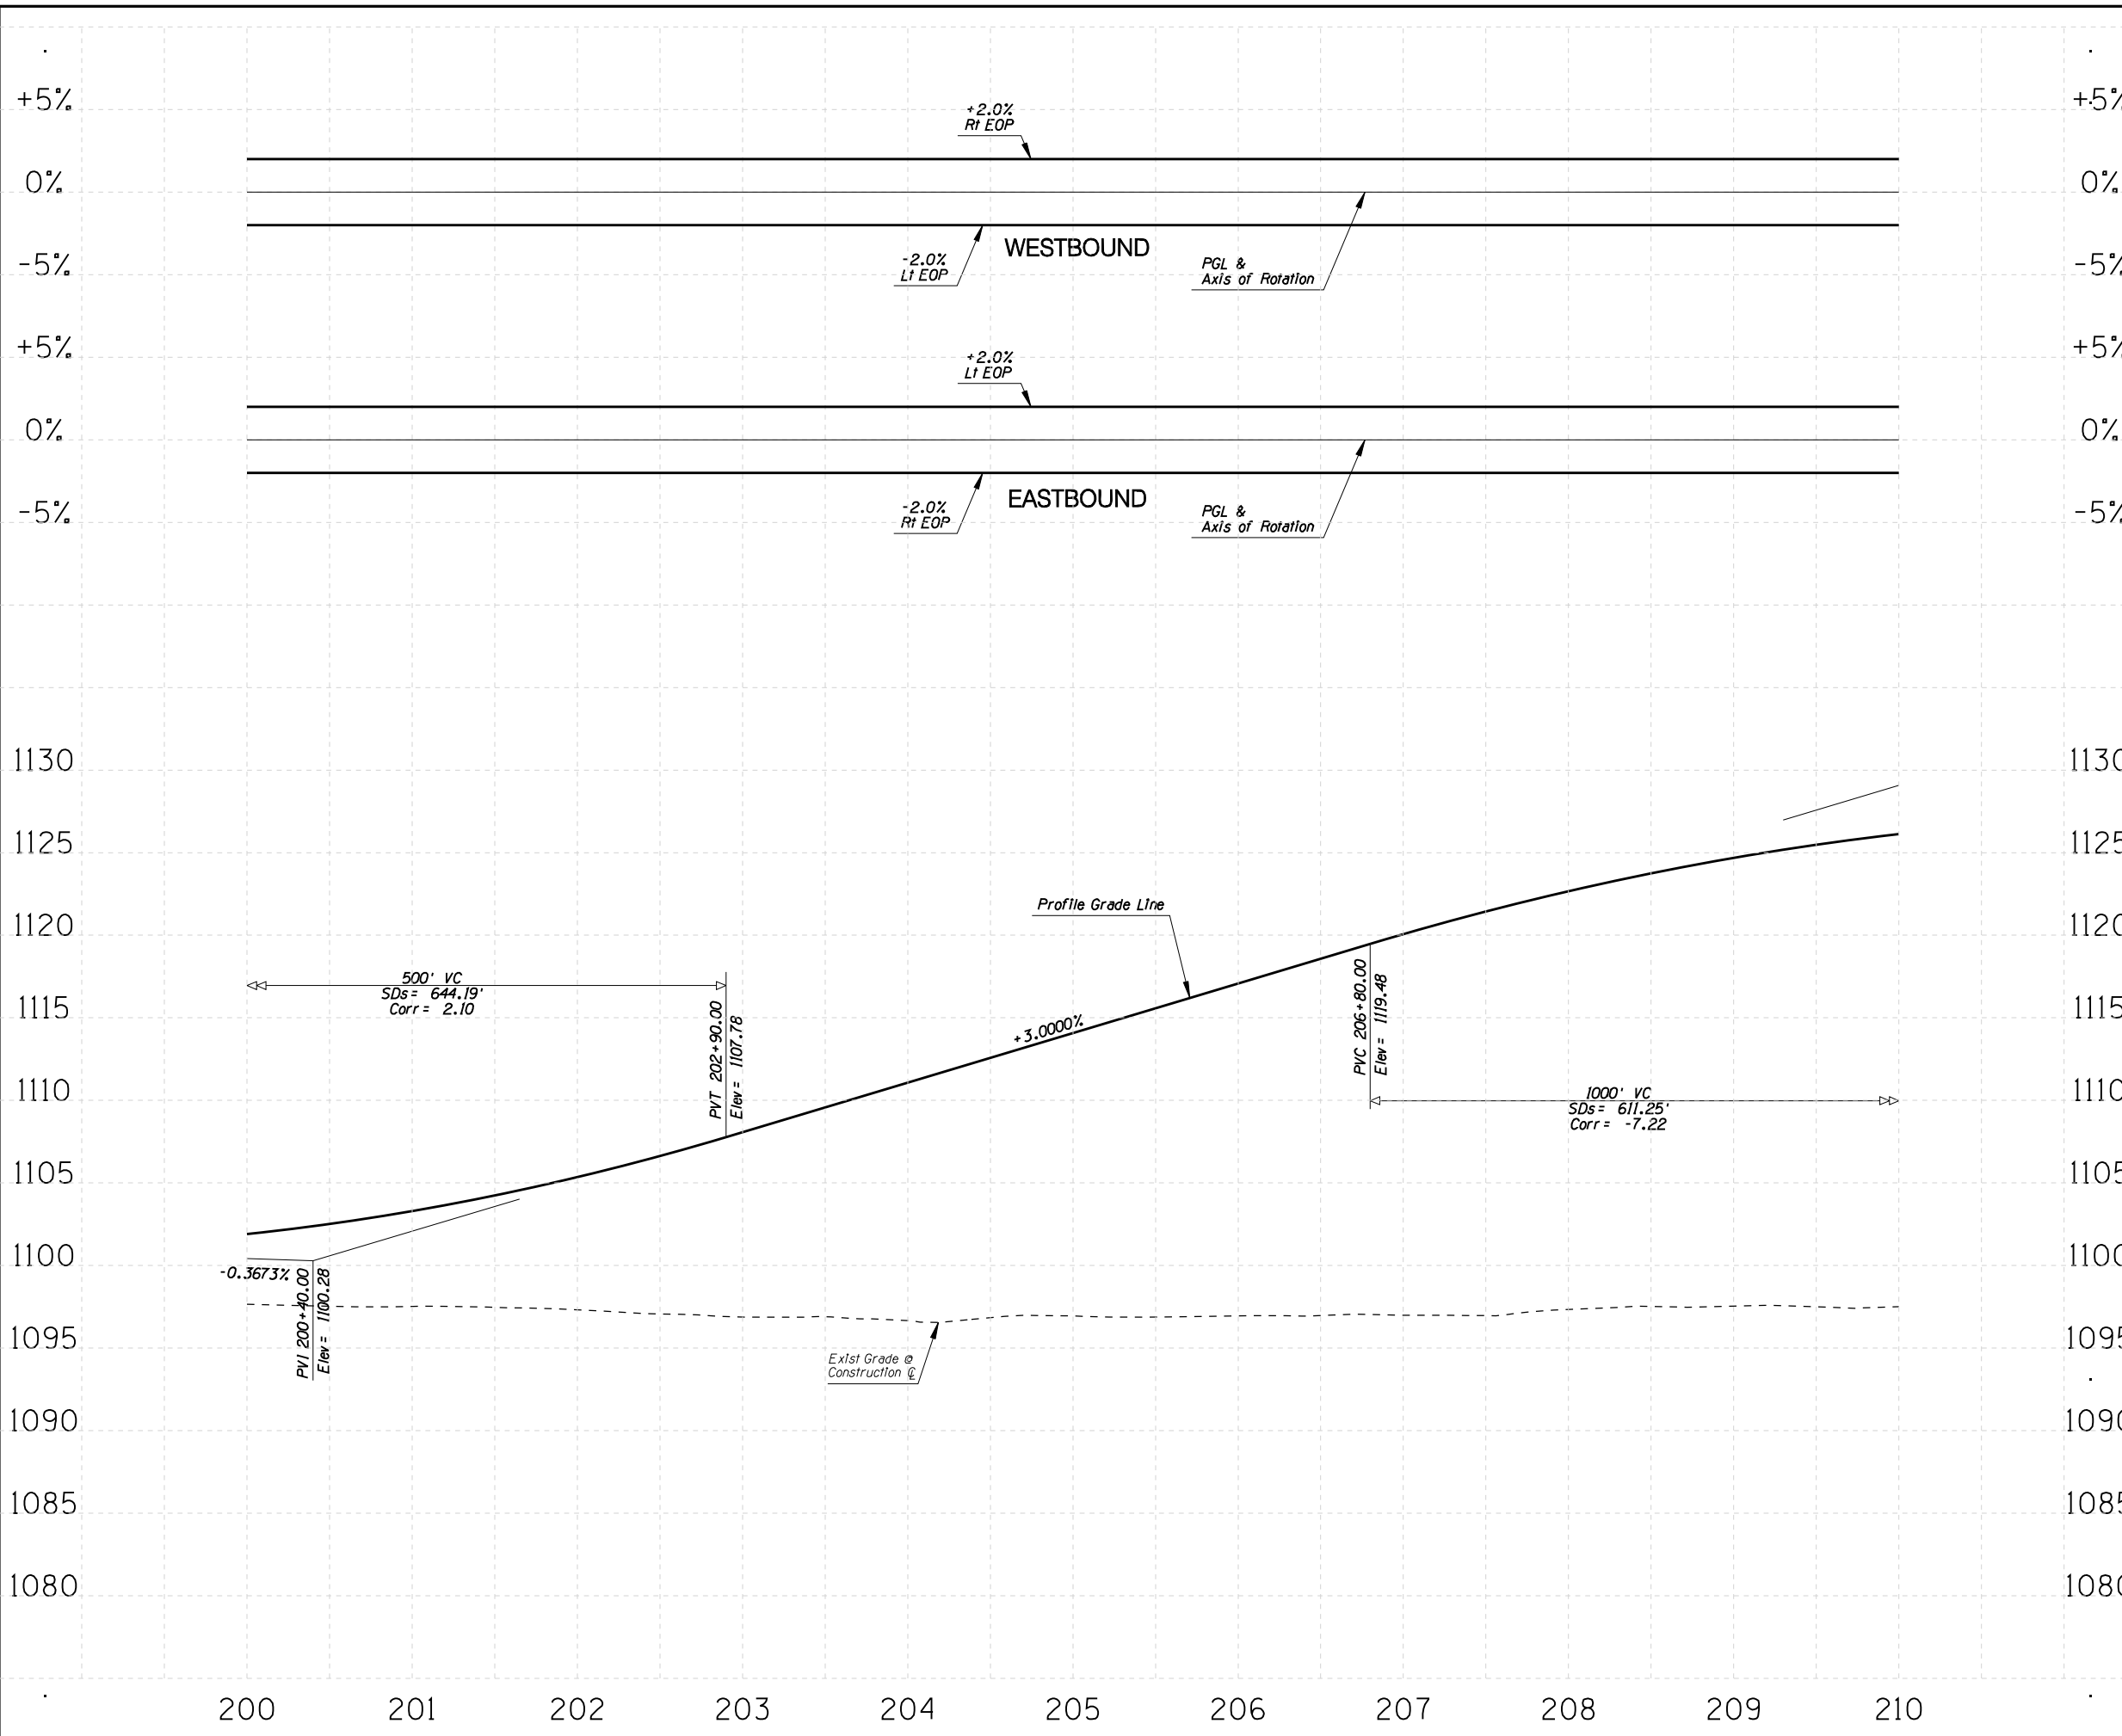

NO.	REVISION	BY	DATE

MARICOPA COUNTY
DEPARTMENT OF TRANSPORTATION
ENGINEERING DIVISION

NORTHERN PARKWAY
LOOP 303 to GRAND AVENUE
PROJECT NO. T195

PRELIMINARY NOT FOR CONSTRUCTION	DESIGNED	R HOOKEY	1/08
	DRAWN	R HOOKEY	1/08
	CHECKED	R MILES	1/08



PROFILE SHEET
STA 200+00 TO STA 210+00

SHEET
P26

1/25/2008 \$TIME\$ p:\city_of_glen\end\Northern\DCR30\CADD\Plan_Sheets\J11\mate\T1108pr14.dgn