




MARICOPA COUNTY DEPARTMENT OF TRANSPORTATION



PLANS FOR THE CONSTRUCTION OF NORTHERN PARKWAY – LOOP 303 TO GRAND AVENUE

PROJECT NO. T195 – ALTERNATIVE 1

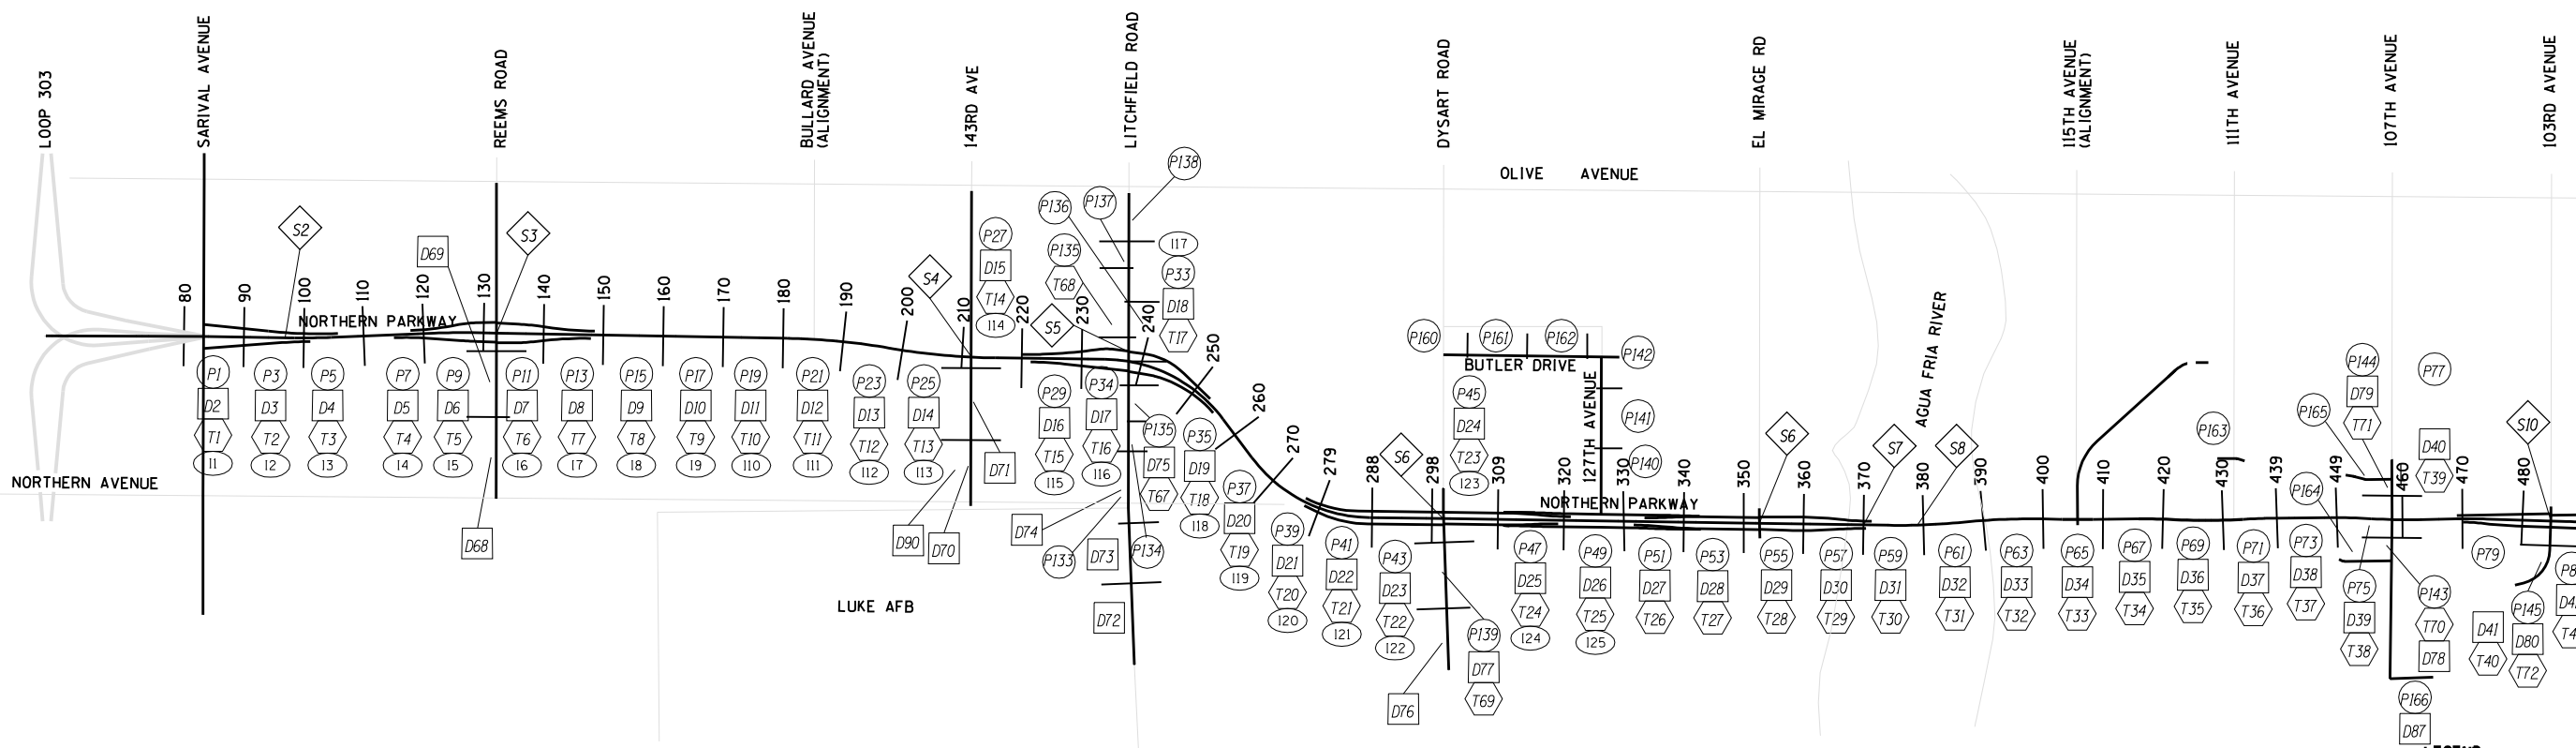

LEGEND

- PXX Plan Sheet
- IXX Irrigation Sheet
- DXX Drainage Sheet
- SXX Structure Sheet
- TXX Striping Sheet

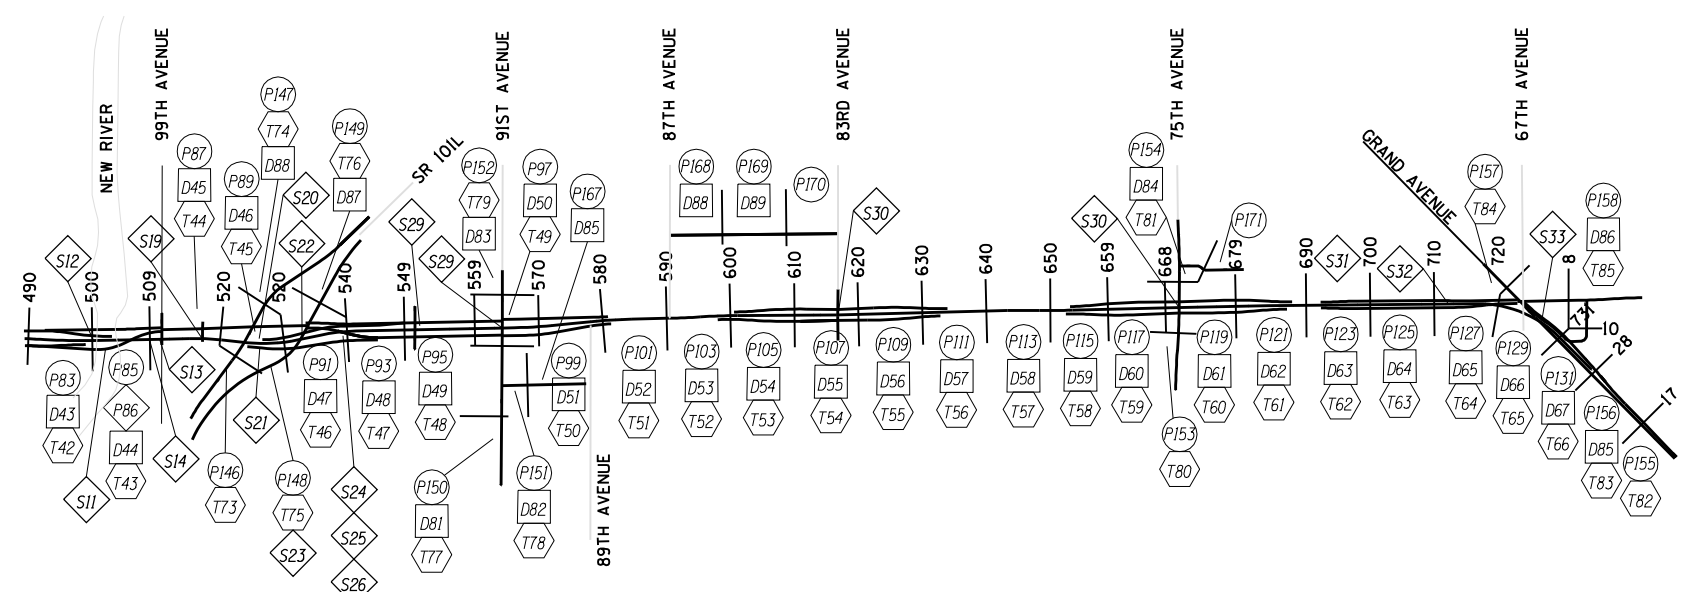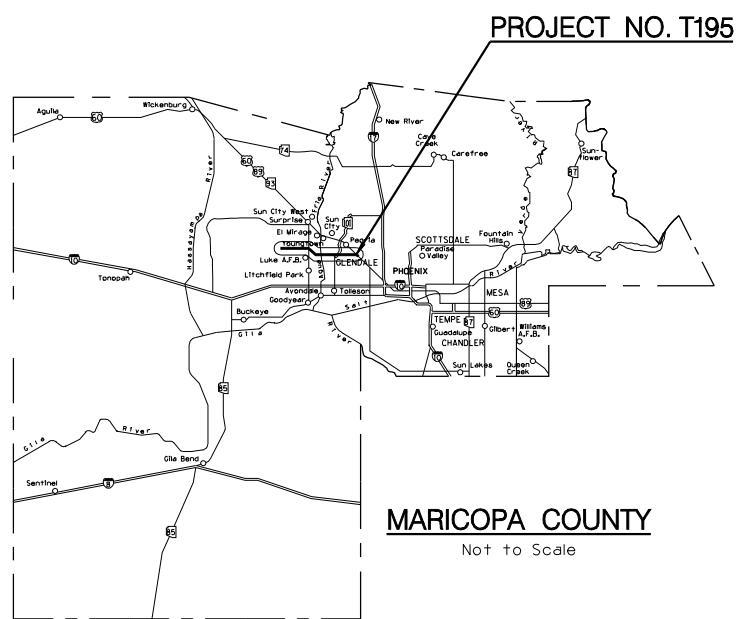

IN COOPERATION WITH:
CITY OF EL MIRAGE
CITY OF PEORIA
CITY OF GLENDALE

MARICOPA COUNTY DEPARTMENT OF TRANSPORTATION

ISSUED FOR PUBLIC BIDDING BY:

PROJECT MANAGER _____ DATE _____

COUNTY BOARD OF SUPERVISORS

ANDREW W. KUNASEK - CHAIRMAN

- DISTRICT 1 R. FULTON BROCK
- DISTRICT 2 DON STAPLEY
- DISTRICT 3 ANDREW W. KUNASEK
- DISTRICT 4 JANICE K. BREWER
- DISTRICT 5 MARY ROSE WILCOX



8/26/2010 10:37:05 AM P:\City_of_Glendale\North\North\DR30\CADD\Plan_Sheets\J11\mate\T1108fs01.dgn