


5/27/2009 \$TIME\$
 P:\TRANSPORTATION\CITY_OF_GLENDALE\23445409_Glen Dale_Onboard_Trans_Program\Task 3 - Northern Parkway\CADD\Plans\A\Inter\ative 1\TT108pr02.dgn

F.W.H.A. REGION	STATE	PROJECT NO.	SHEET NO.	TOTAL SHEETS	RECORD DRAWING
9	AZ.	T195	XX	XX	XXXX

REMOVAL /RELOCATE

CONSTRUCTION

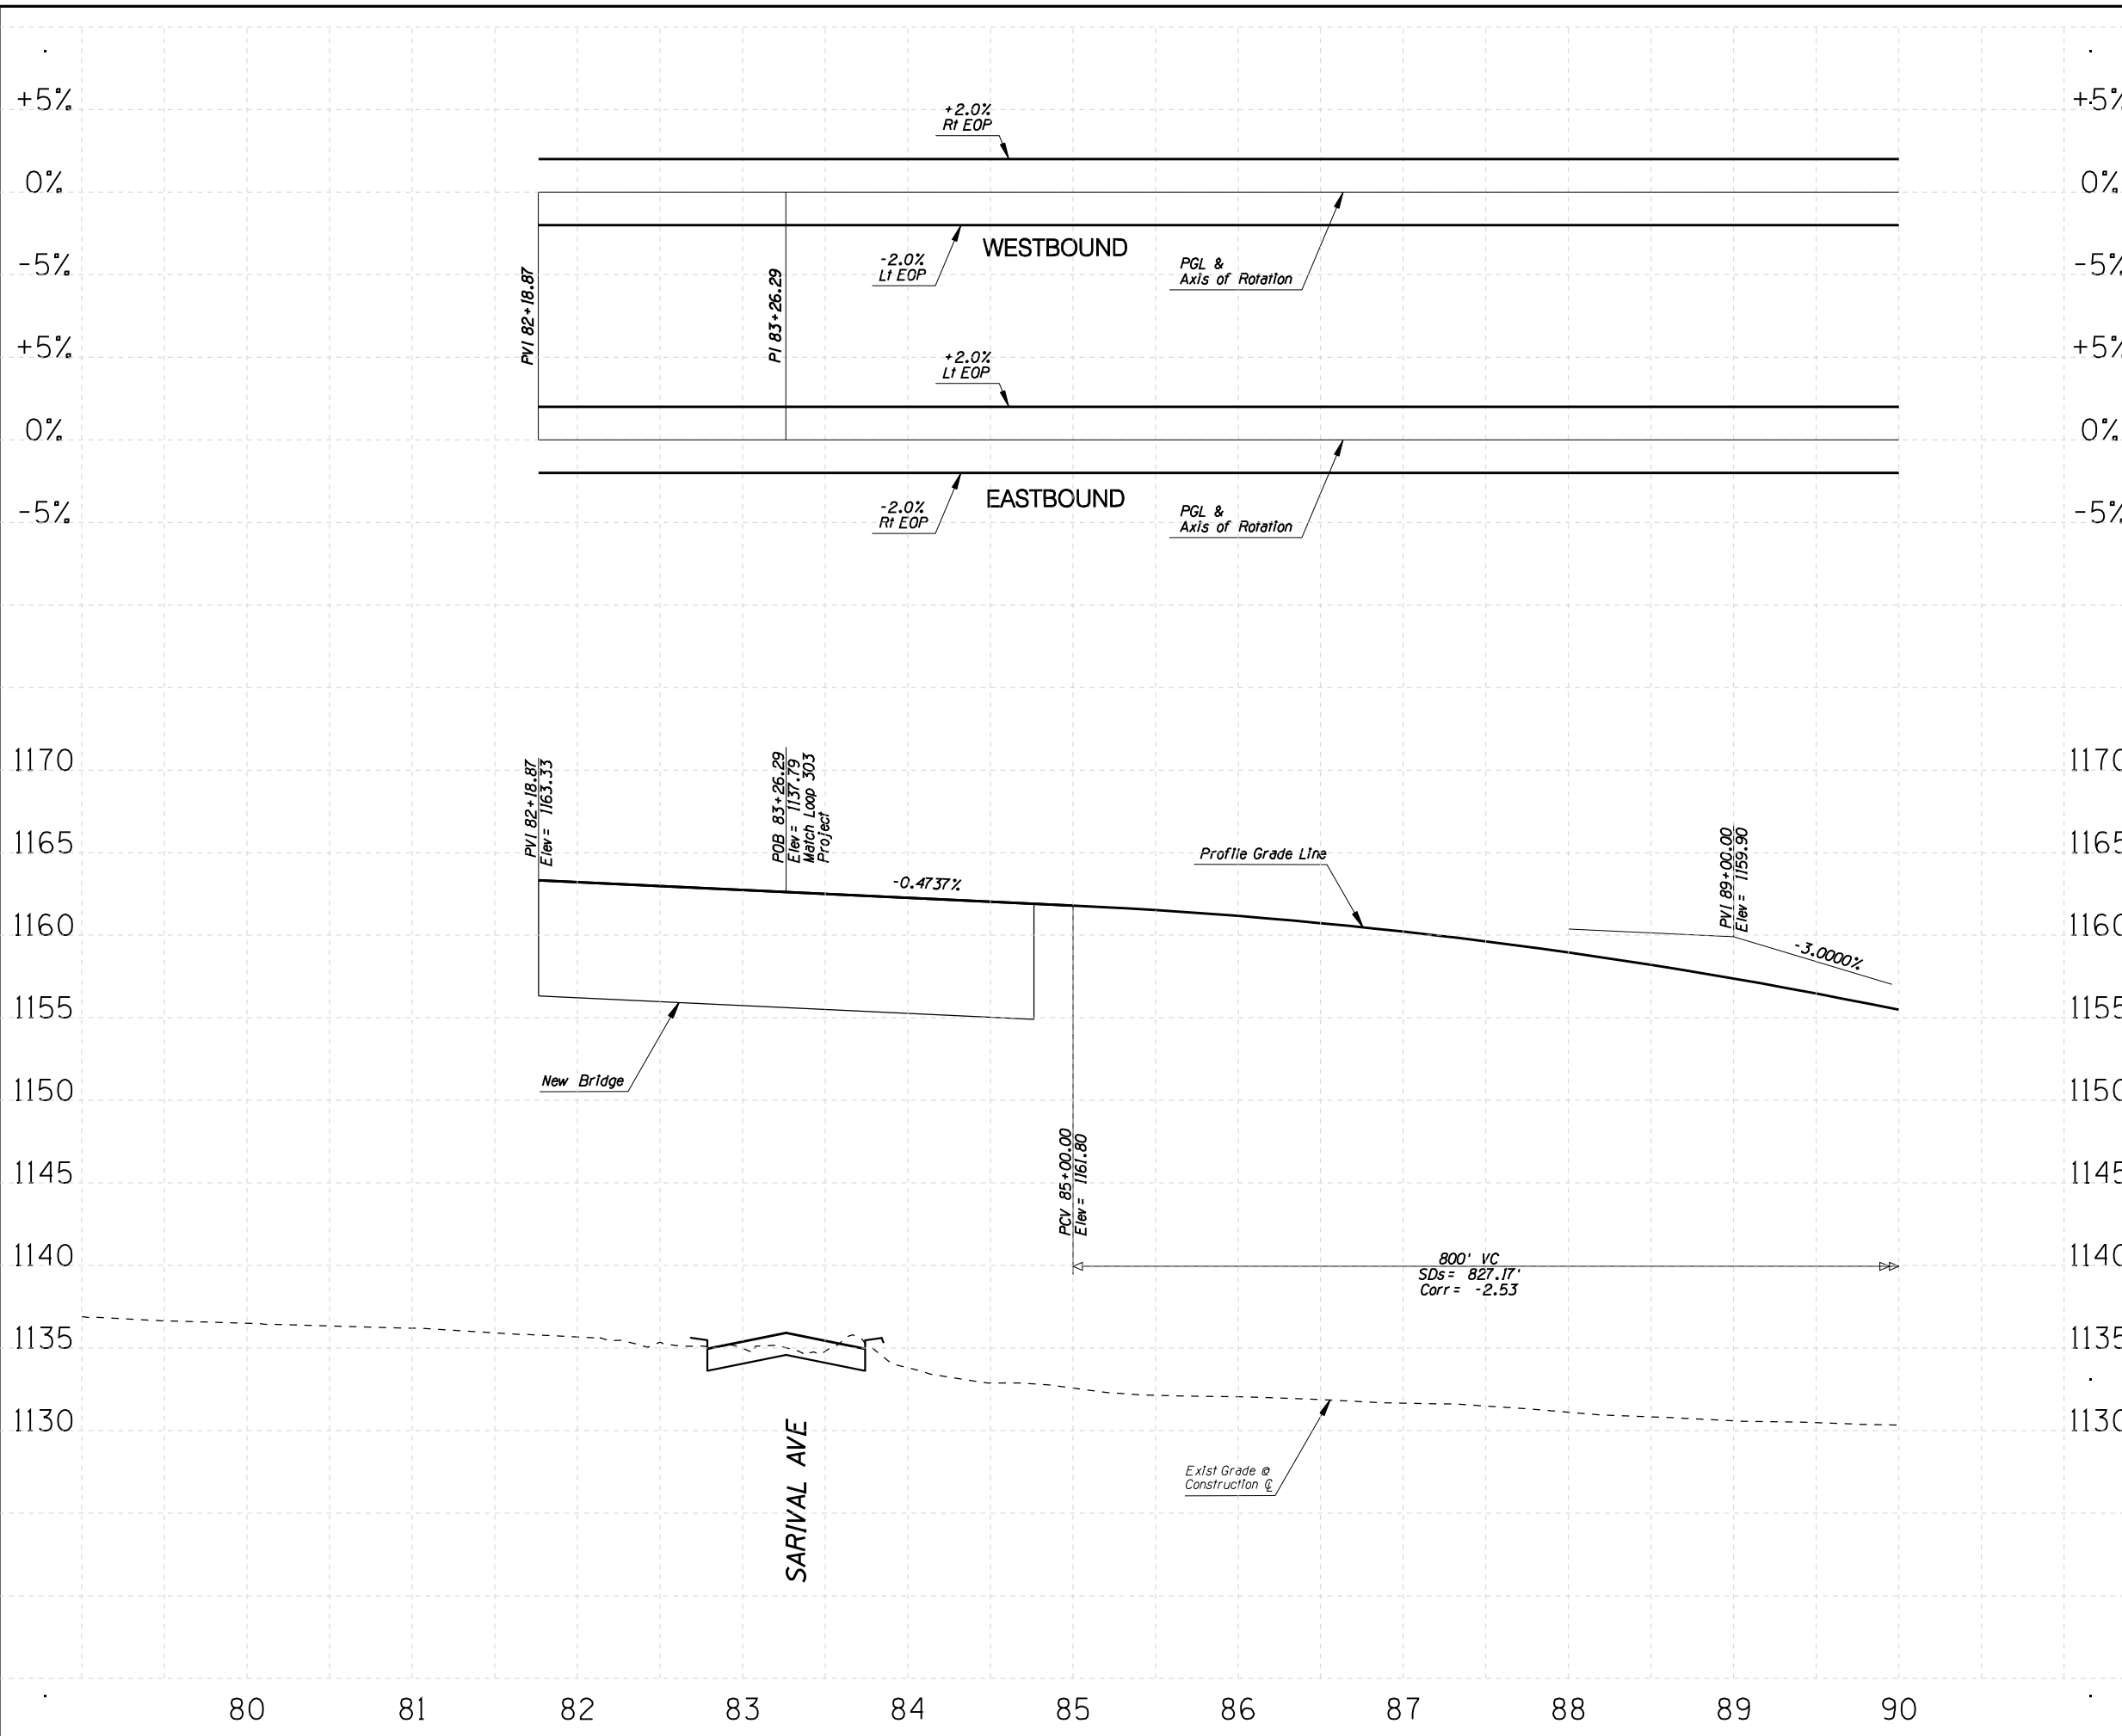

NO.	REVISION	BY	DATE

MARICOPA COUNTY
DEPARTMENT OF TRANSPORTATION
ENGINEERING DIVISION

NORTHERN PARKWAY
LOOP 303 to GRAND AVENUE
PROJECT NO. T195


PRELIMINARY NOT FOR CONSTRUCTION	DESIGNED	R HOOKEY	7/08
	DRAWN	R HOOKEY	7/08
	CHECKED	R MILES	7/08

URS


PROFILE SHEET
 STA 83+26 TO STA 90+00

SHEET
 P2

REMOVAL /RELOCATE

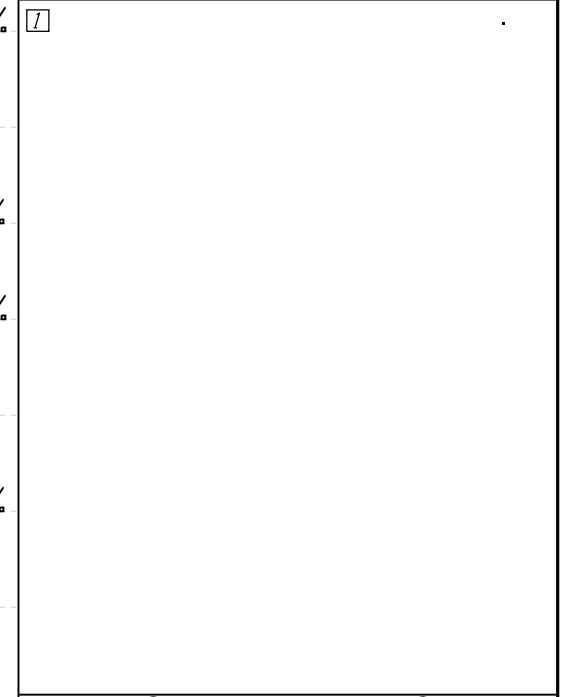

CONSTRUCTION

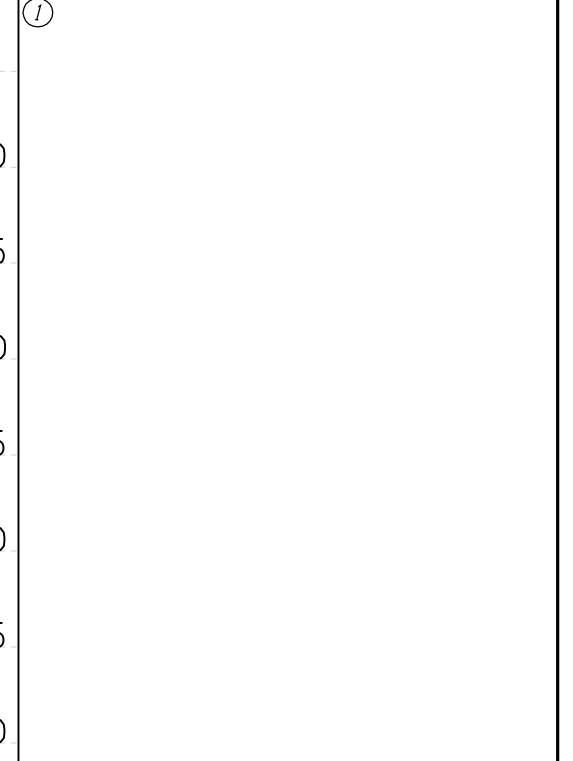

NO.	REVISION	BY	DATE

MARICOPA COUNTY
DEPARTMENT OF TRANSPORTATION
ENGINEERING DIVISION

NORTHERN PARKWAY
LOOP 303 to GRAND AVENUE
PROJECT NO. T195

PRELIMINARY NOT FOR CONSTRUCTION	DESIGNED	R HOOKEY	7/08
	DRAWN	R HOOKEY	7/08
	CHECKED	R MILES	7/08




PROFILE SHEET
STA 90+00 TO STA 100+00
SHEET P4

5/27/2009 \$TIME\$ P:\TRANSPORTATION\CITY_OF_GLENDALE\23445409_Glen Dale_Onboard_Trans_Program\Task 3 - Northern Parkway\CADD\Plans*All\ternative 1\T1108pr03.dgn

5/27/2009 \$TIME\$ P:\TRANSPORTATION\CITY_of_Glendale\23445409_Glendale_Onboard_Trans_Program\Task 3 - Northern Parkway\CADD\Plans*All\ternative 1\TT1108pr04.dgn

F.W.H.A. REGION	STATE	PROJECT NO.	SHEET NO.	TOTAL SHEETS	RECORD DRAWING
9	AZ.	T195	XX	XX	XXXX


REMOVAL /RELOCATE	
<input type="checkbox"/>	<input type="checkbox"/>

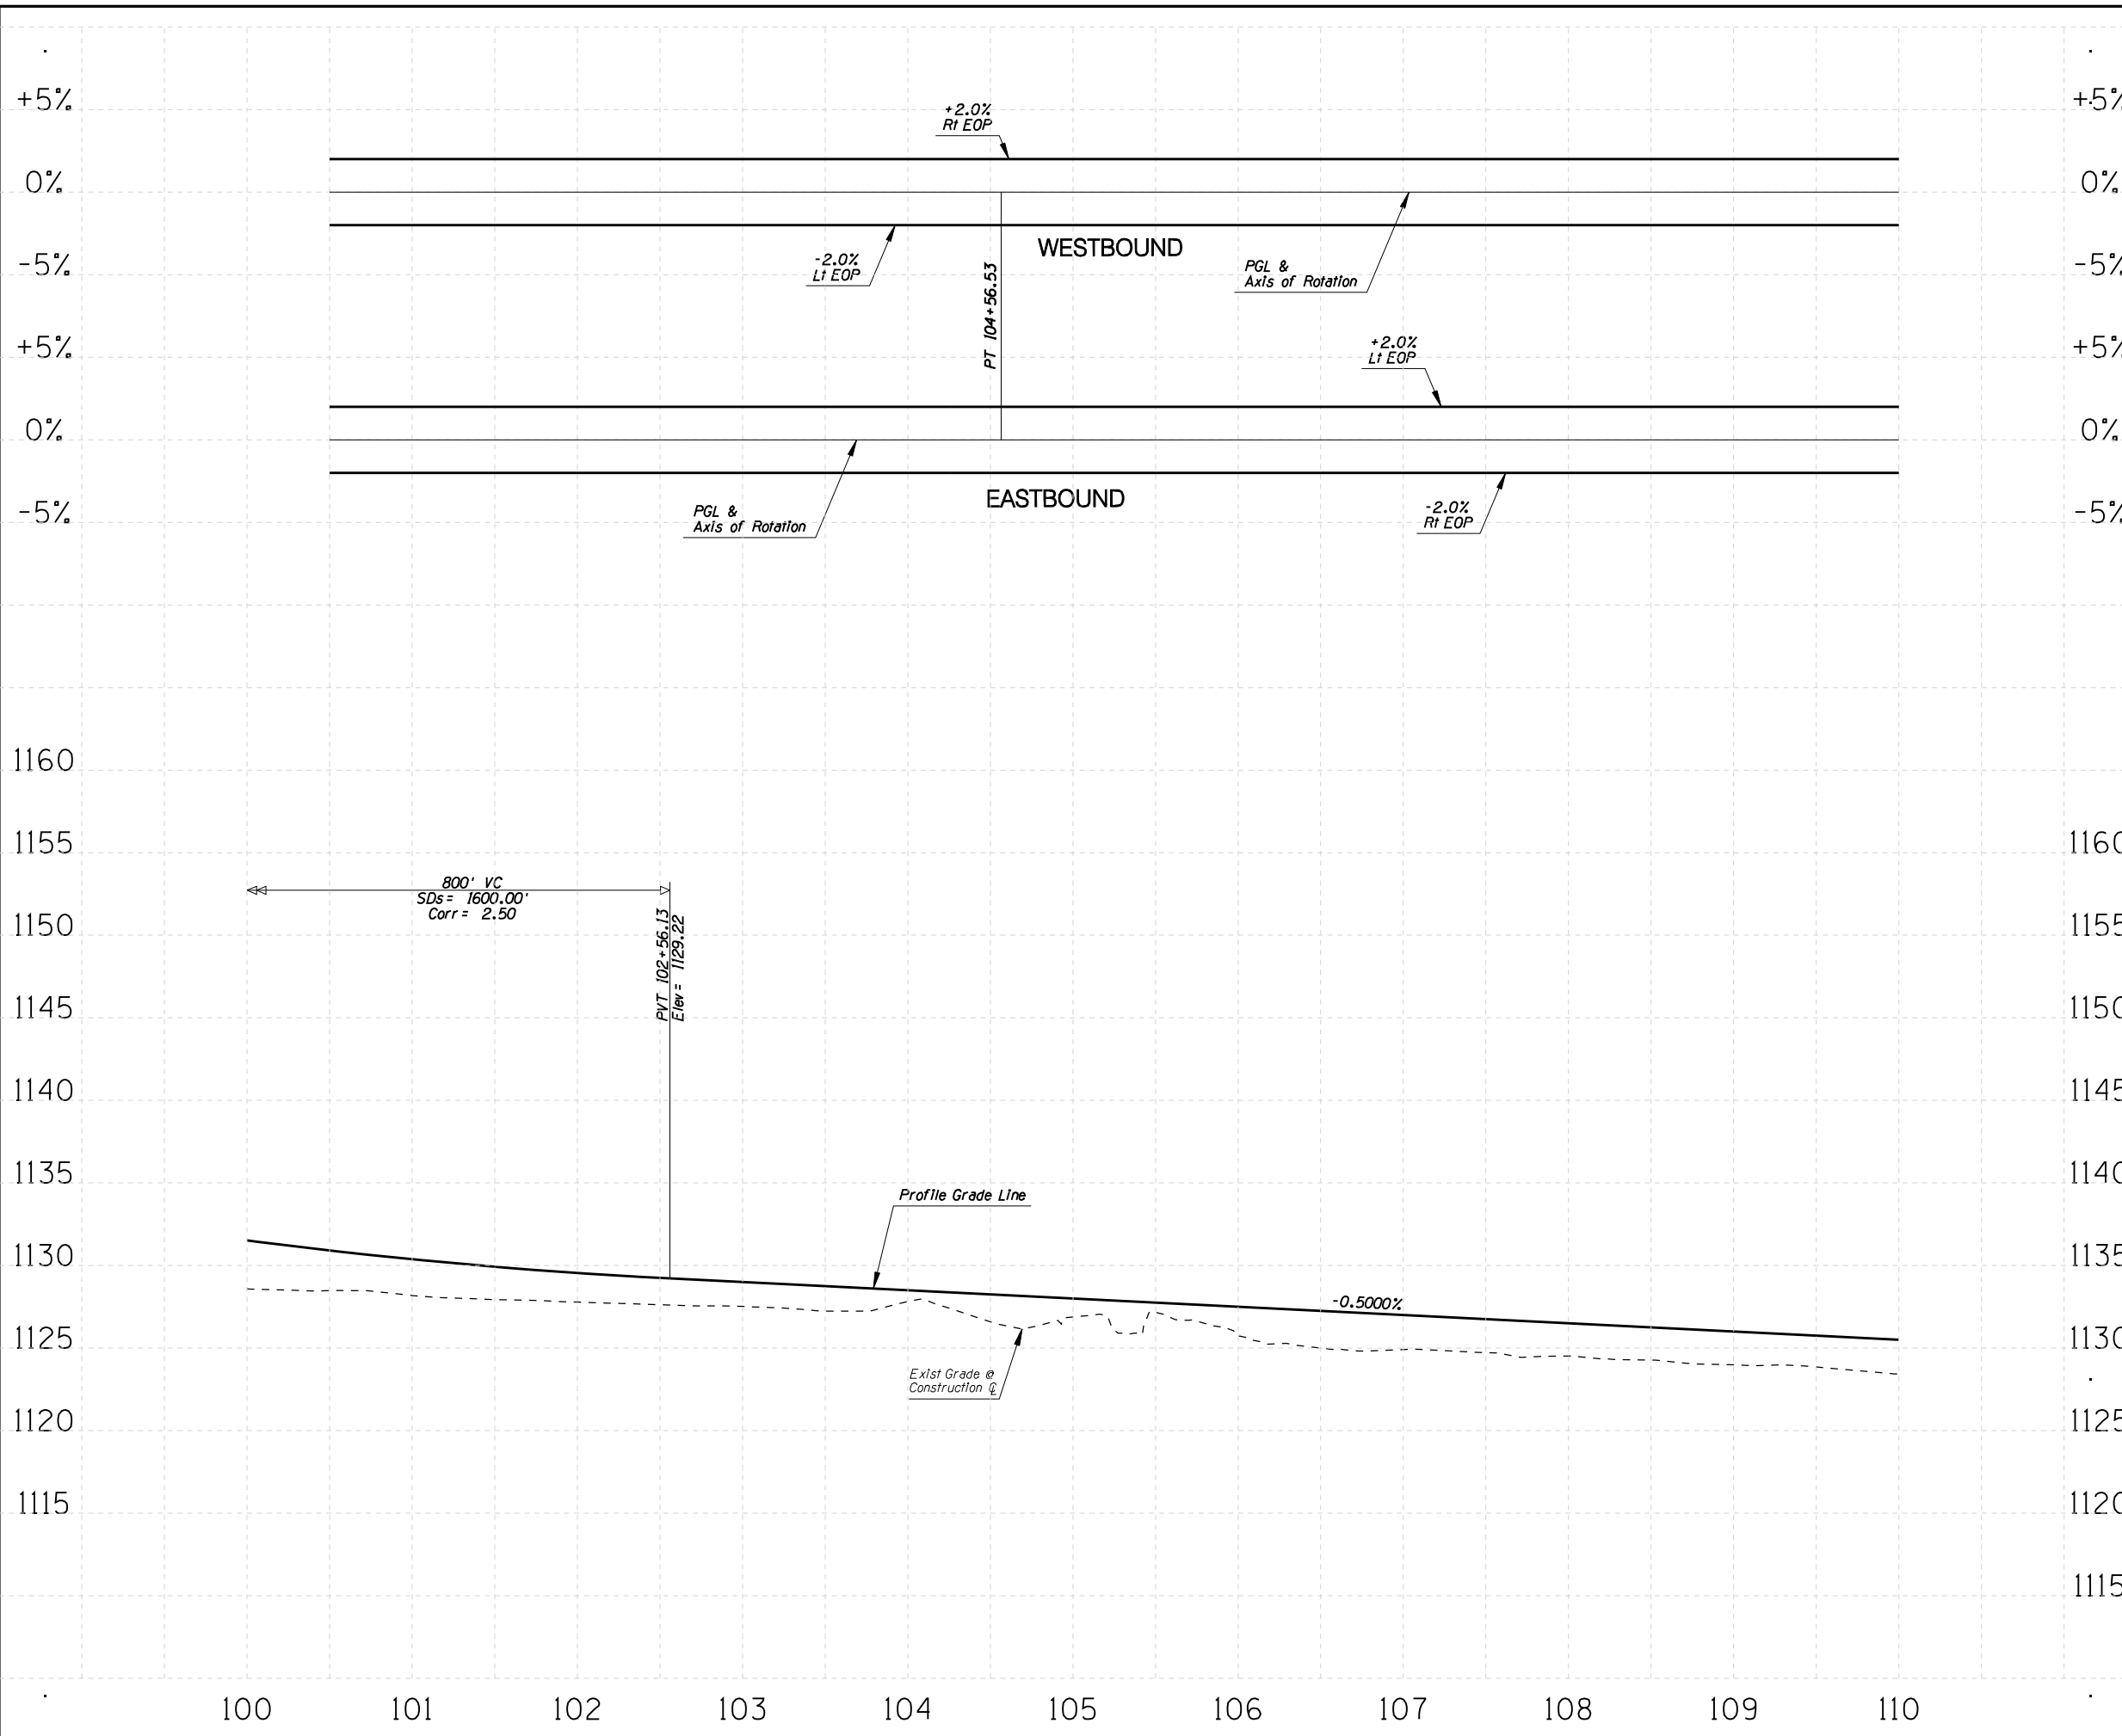

CONSTRUCTION	
<input type="checkbox"/>	<input type="checkbox"/>

NO.	REVISION	BY	DATE
MARICOPA COUNTY DEPARTMENT OF TRANSPORTATION ENGINEERING DIVISION			
NORTHERN PARKWAY LOOP 303 to GRAND AVENUE PROJECT NO. T195			
PRELIMINARY NOT FOR CONSTRUCTION	DESIGNED	R HOOKEY	7/08
	DRAWN	R HOOKEY	7/08
	CHECKED	R MILES	7/08
			SHEET P6
PROFILE SHEET STA 100+00 TO STA 110+00			

REMOVAL /RELOCATE

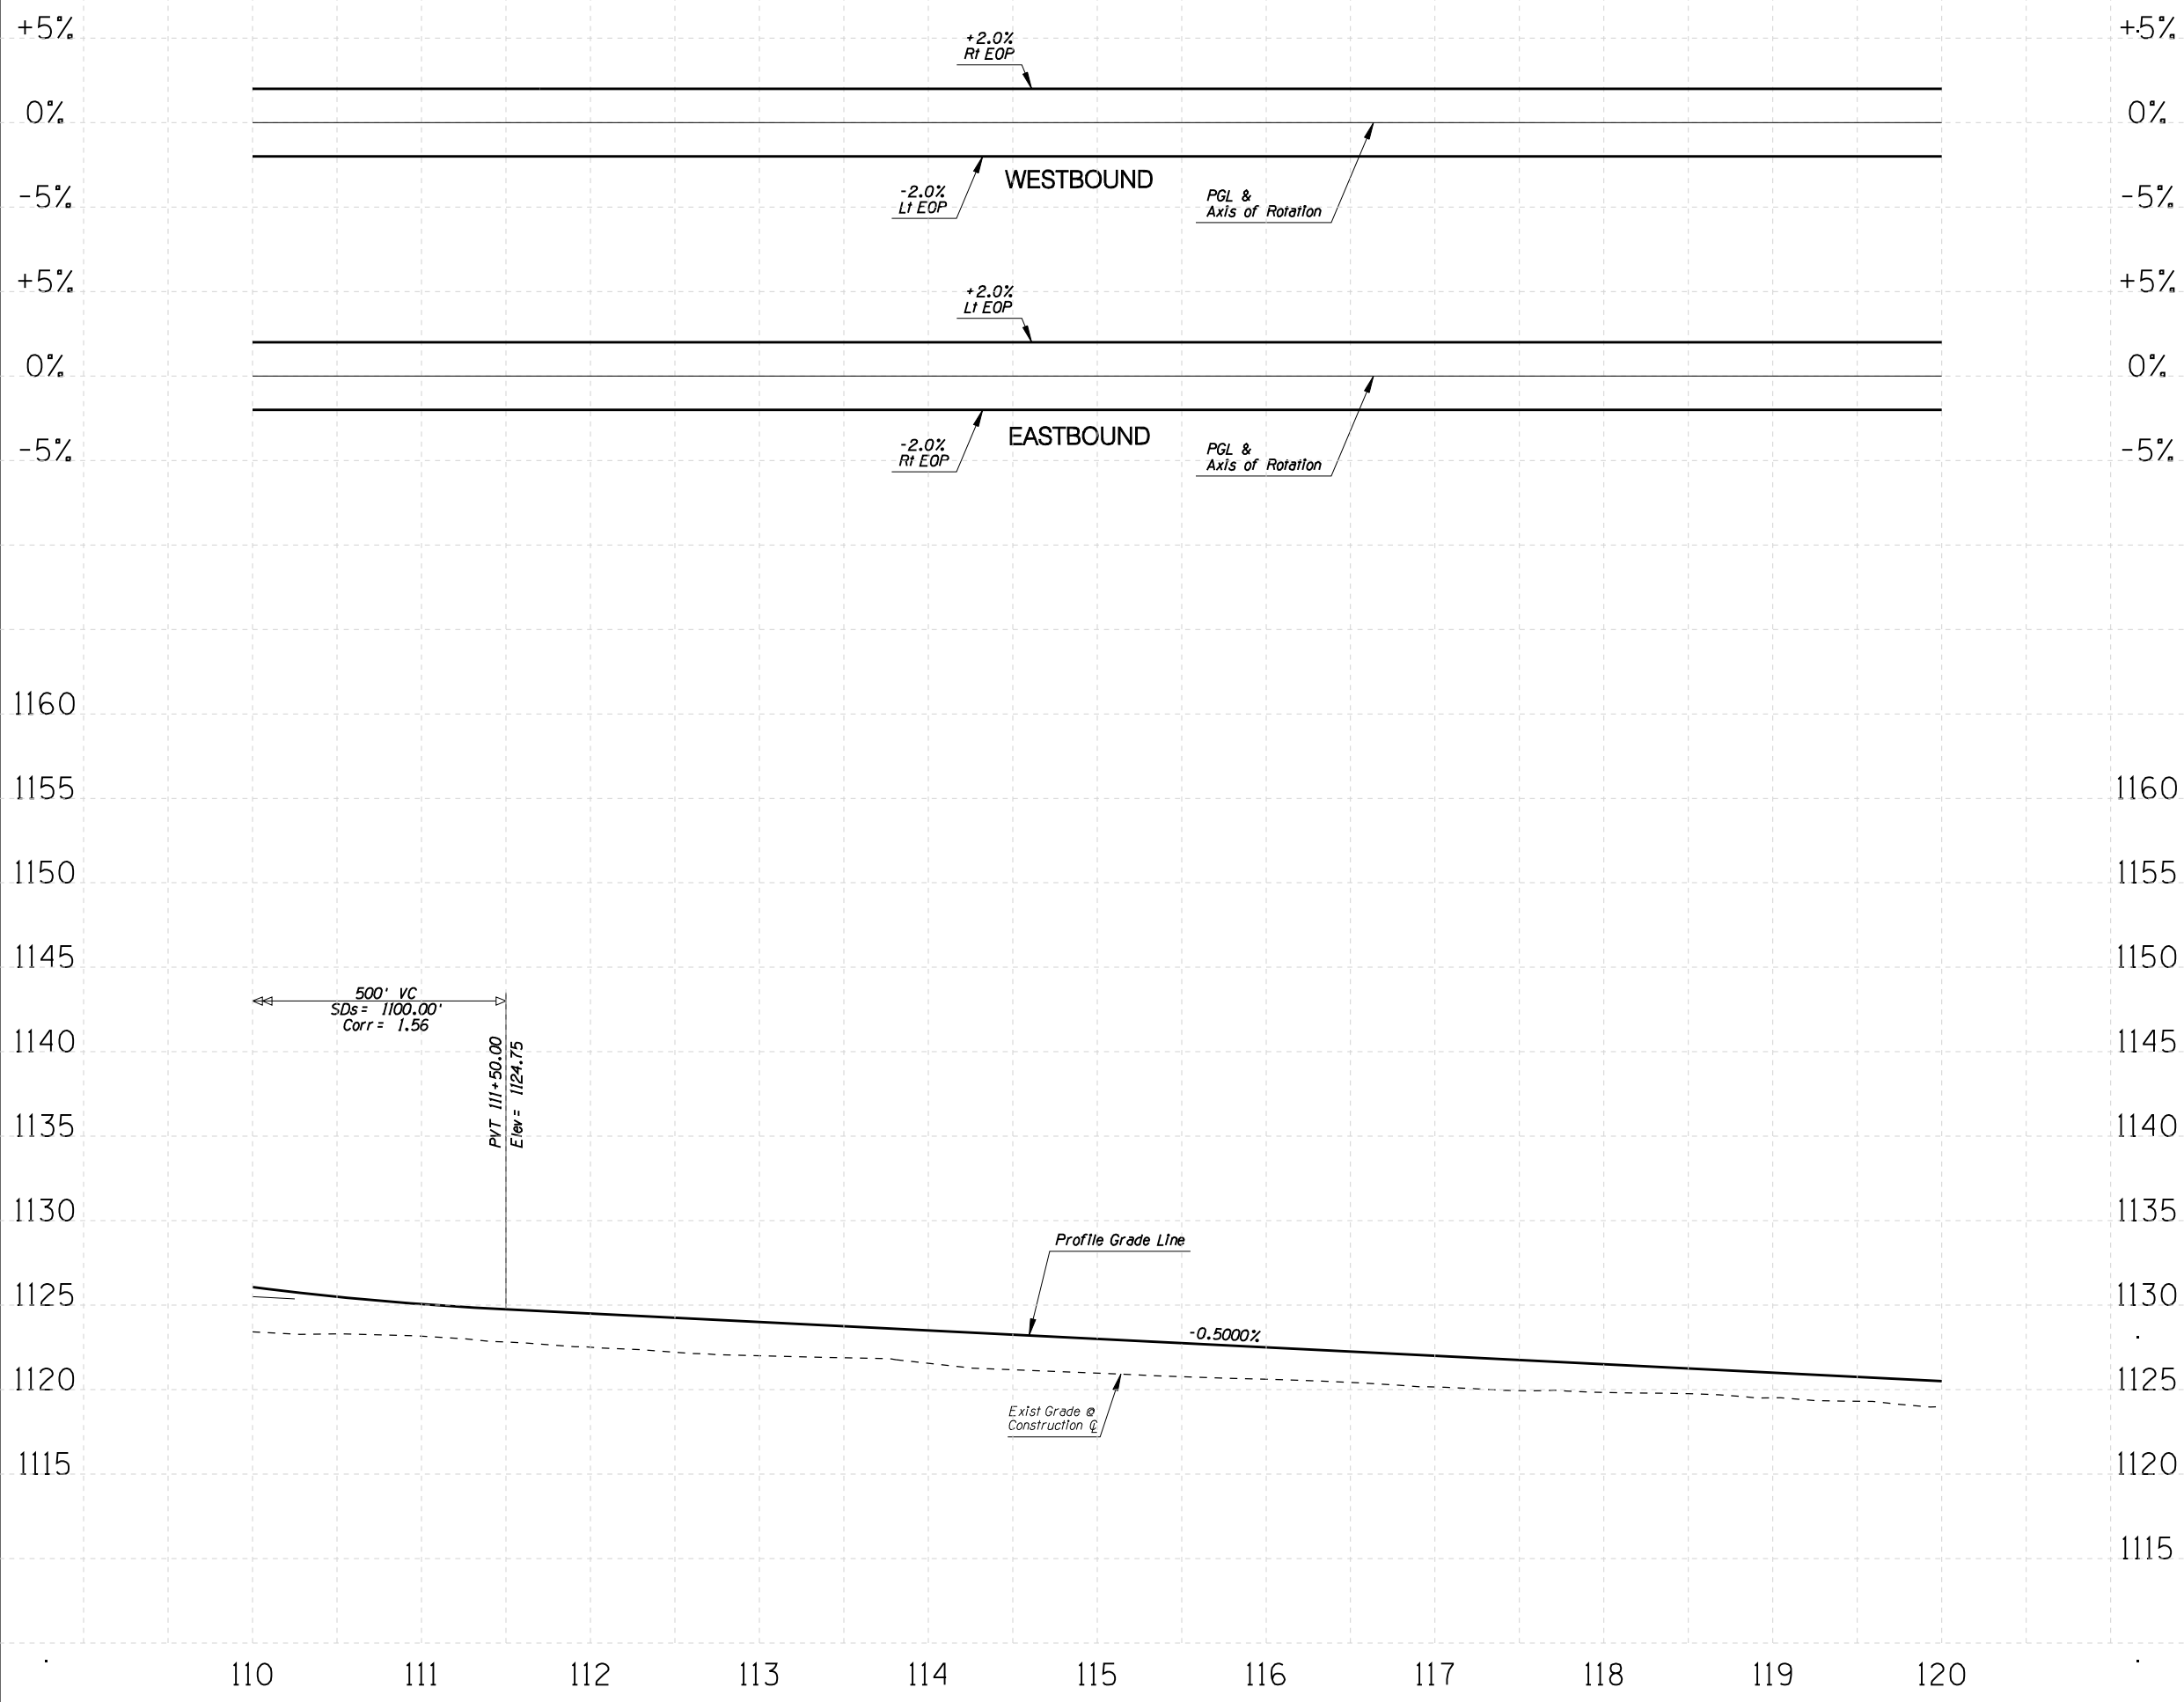

7

CONSTRUCTION

1

NO.	REVISION	BY	DATE

MARICOPA COUNTY
DEPARTMENT OF TRANSPORTATION
ENGINEERING DIVISION

NORTHERN PARKWAY
LOOP 303 to GRAND AVENUE
PROJECT NO. T195

PRELIMINARY NOT FOR CONSTRUCTION	DESIGNED	R HOOKEY	1/08
	DRAWN	R HOOKEY	1/08
	CHECKED	R MILES	1/08



PROFILE SHEET
STA 110+00 TO STA 120+00

SHEET
P8

1/25/2008 \$TIME\$ p:\city_of_glen\lenda\Northern\DCR30\CADD\Plan_Sheets\J11\imate\T1108pr05.dgn

