



REMOVAL /RELOCATE

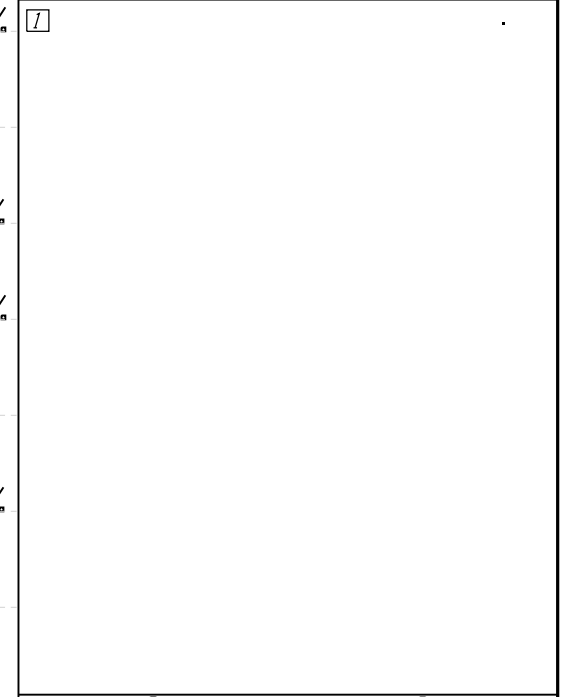

CONSTRUCTION

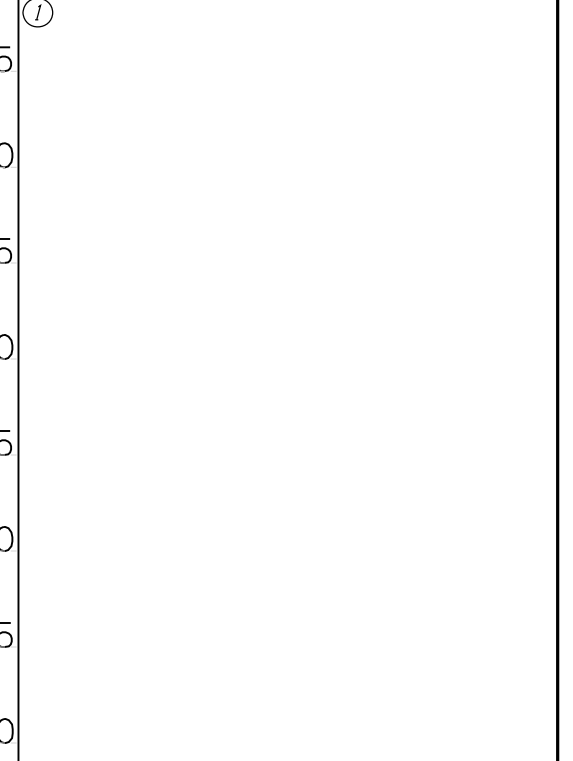

NO.	REVISION	BY	DATE

MARICOPA COUNTY
DEPARTMENT OF TRANSPORTATION
ENGINEERING DIVISION

NORTHERN PARKWAY
LOOP 303 to GRAND AVENUE
PROJECT NO. T195

PRELIMINARY NOT FOR CONSTRUCTION	DESIGNED	R HOOKEY	1/08
	DRAWN	R HOOKEY	1/08
	CHECKED	R MILES	1/08




PROFILE SHEET
STA 390+00 TO STA 400+00

SHEET
P64

1/25/2008 \$TIME\$ p:\city_of_glen\cadd\p\ion_sheets\j\l\imate\T1108pr33.dgn

REMOVAL /RELOCATE

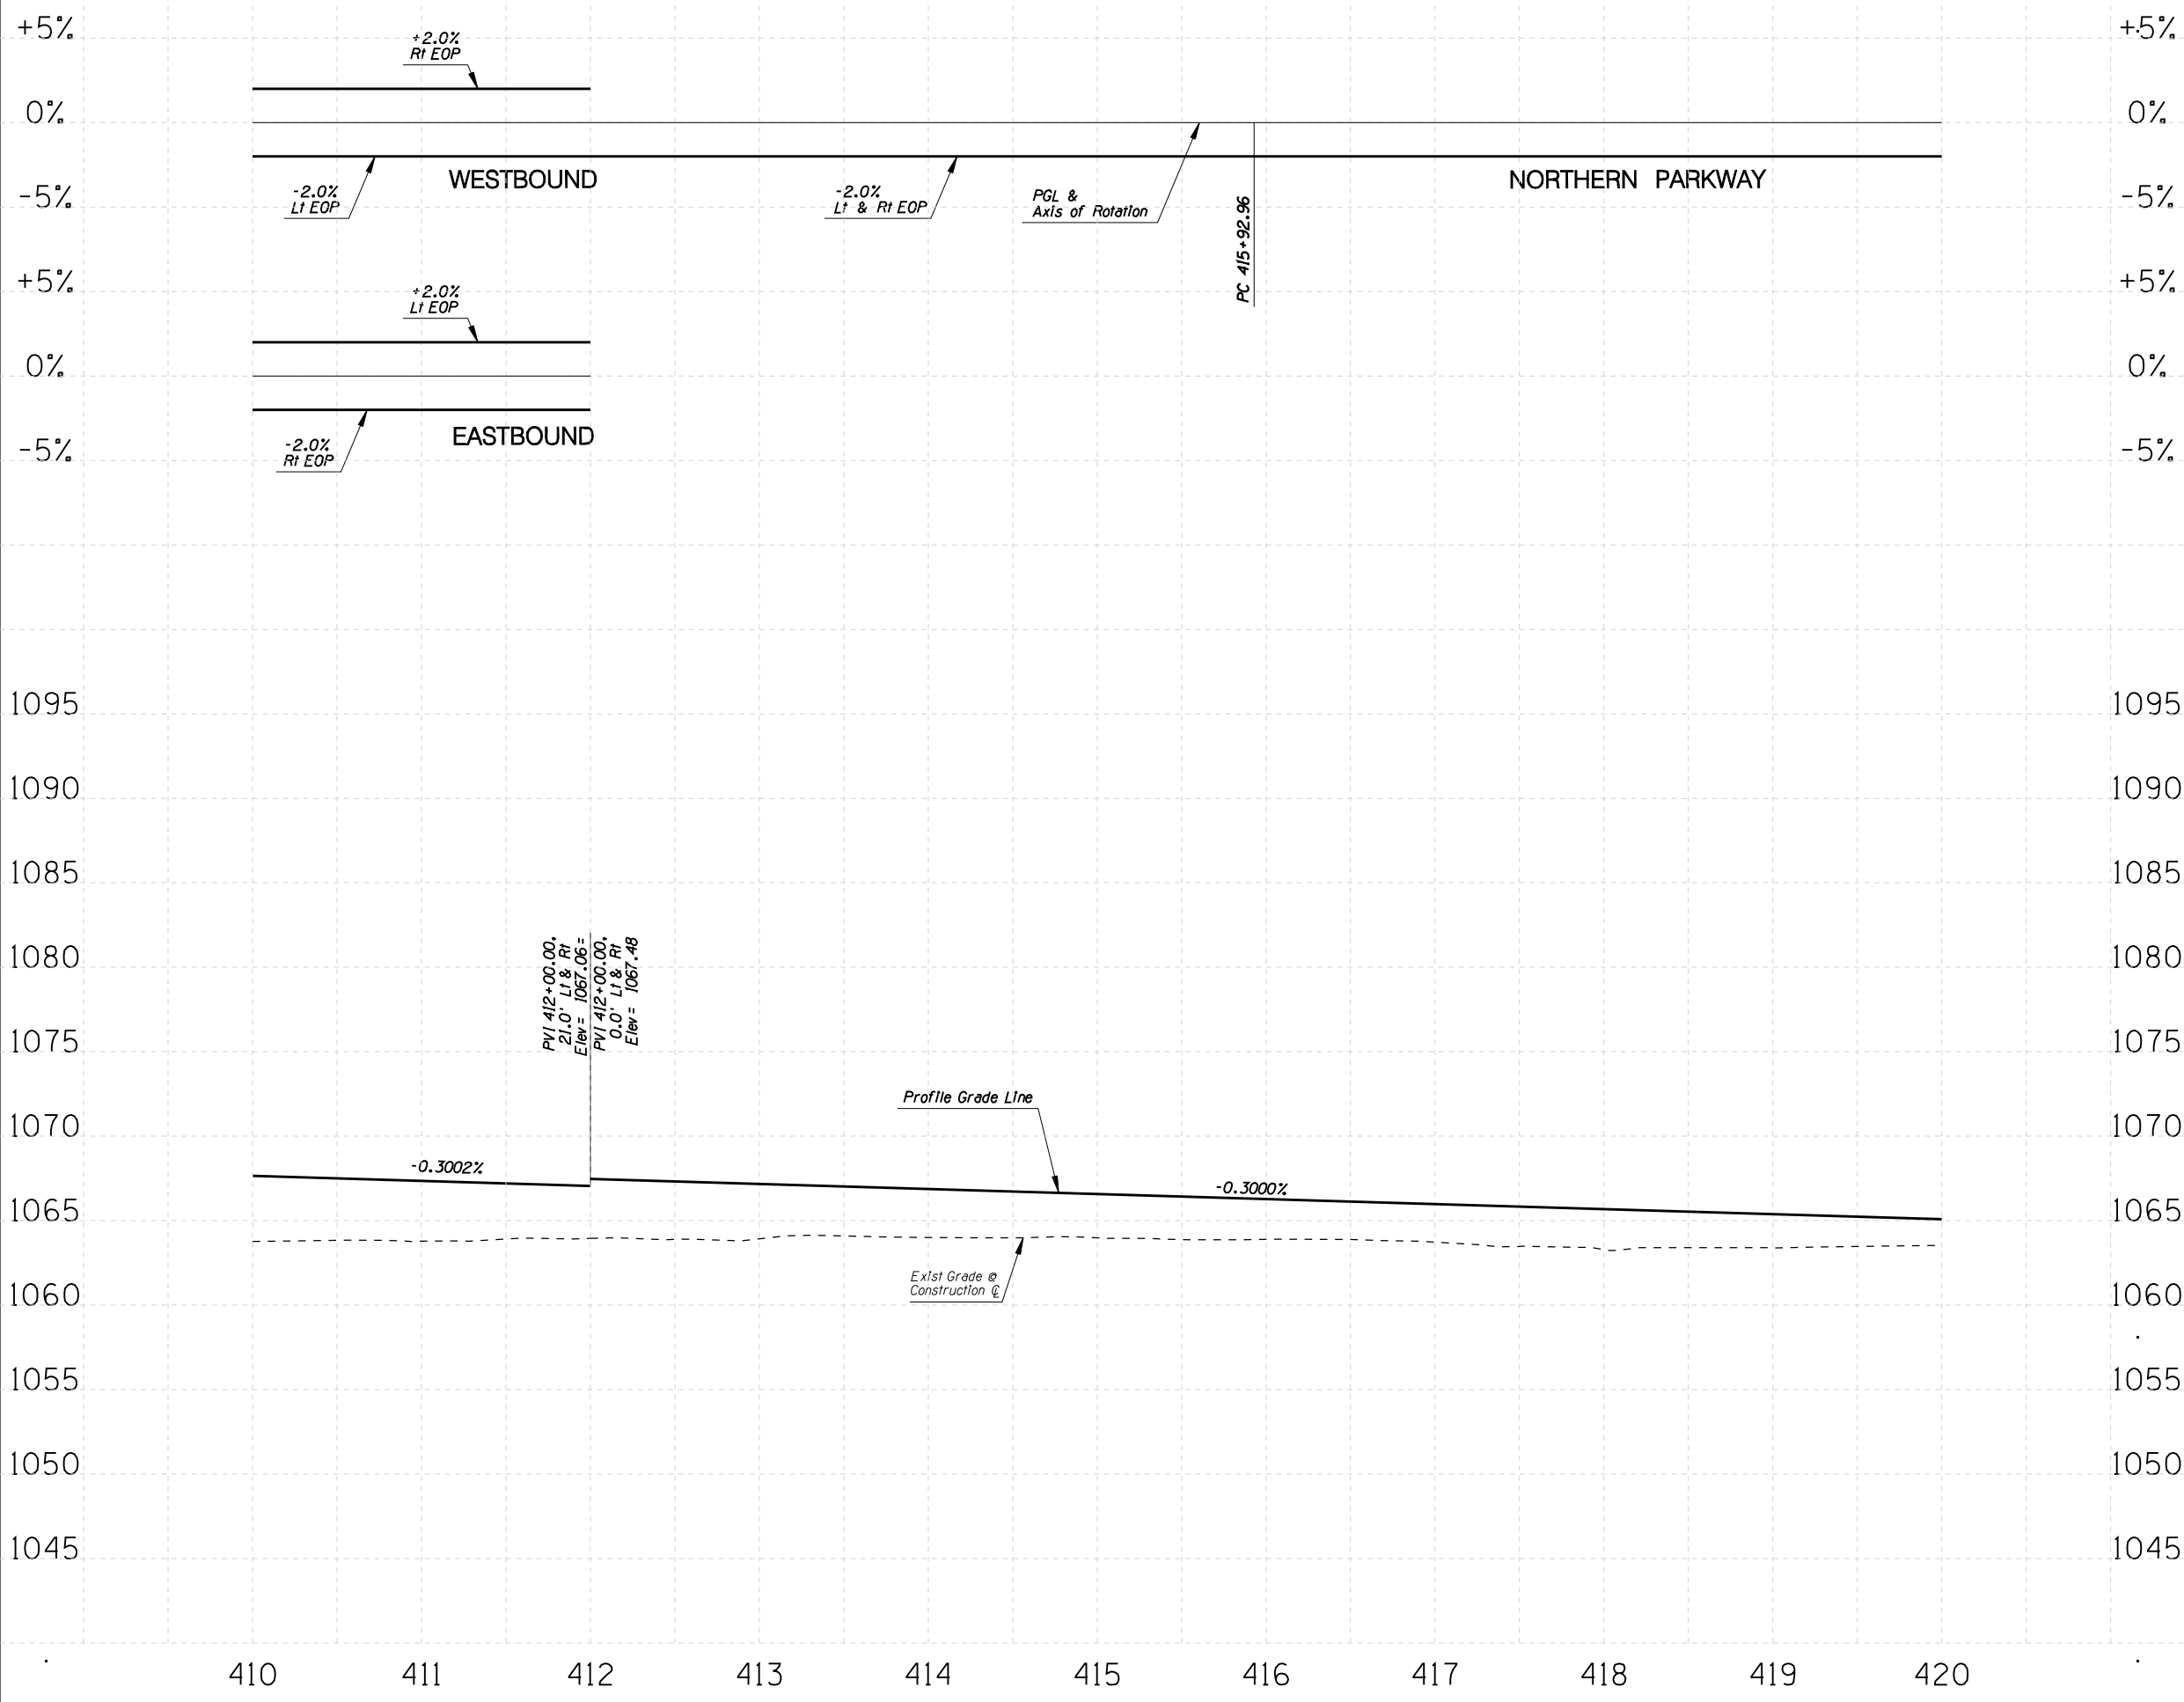

+5%
0%
-5%
+5%
0%
-5%
1095
1090
1085
1080
1075
1070
1065
1060
1055
1050
1045

CONSTRUCTION

①

NO.	REVISION	BY	DATE

MARICOPA COUNTY
DEPARTMENT OF TRANSPORTATION
ENGINEERING DIVISION

NORTHERN PARKWAY
LOOP 303 to GRAND AVENUE
PROJECT NO. T195

PRELIMINARY NOT FOR CONSTRUCTION	DESIGNED	R HOOKEY	1/08
	DRAWN	R HOOKEY	1/08
	CHECKED	R MILES	1/08




PROFILE SHEET
STA 410+00 TO STA 420+00
SHEET P68

1/25/2008 \$TIME\$ p:\city_of_glen\end\Northern\DCR30\CADD\Plan_Sheets\JL\1\mate\T1108pr35.dgn



F.W.H.A. REGION	STATE	PROJECT NO.	SHEET NO.	TOTAL SHEETS	RECORD DRAWING
9	AZ.	T195	XX	XX	XXXX

REMOVAL /RELOCATE

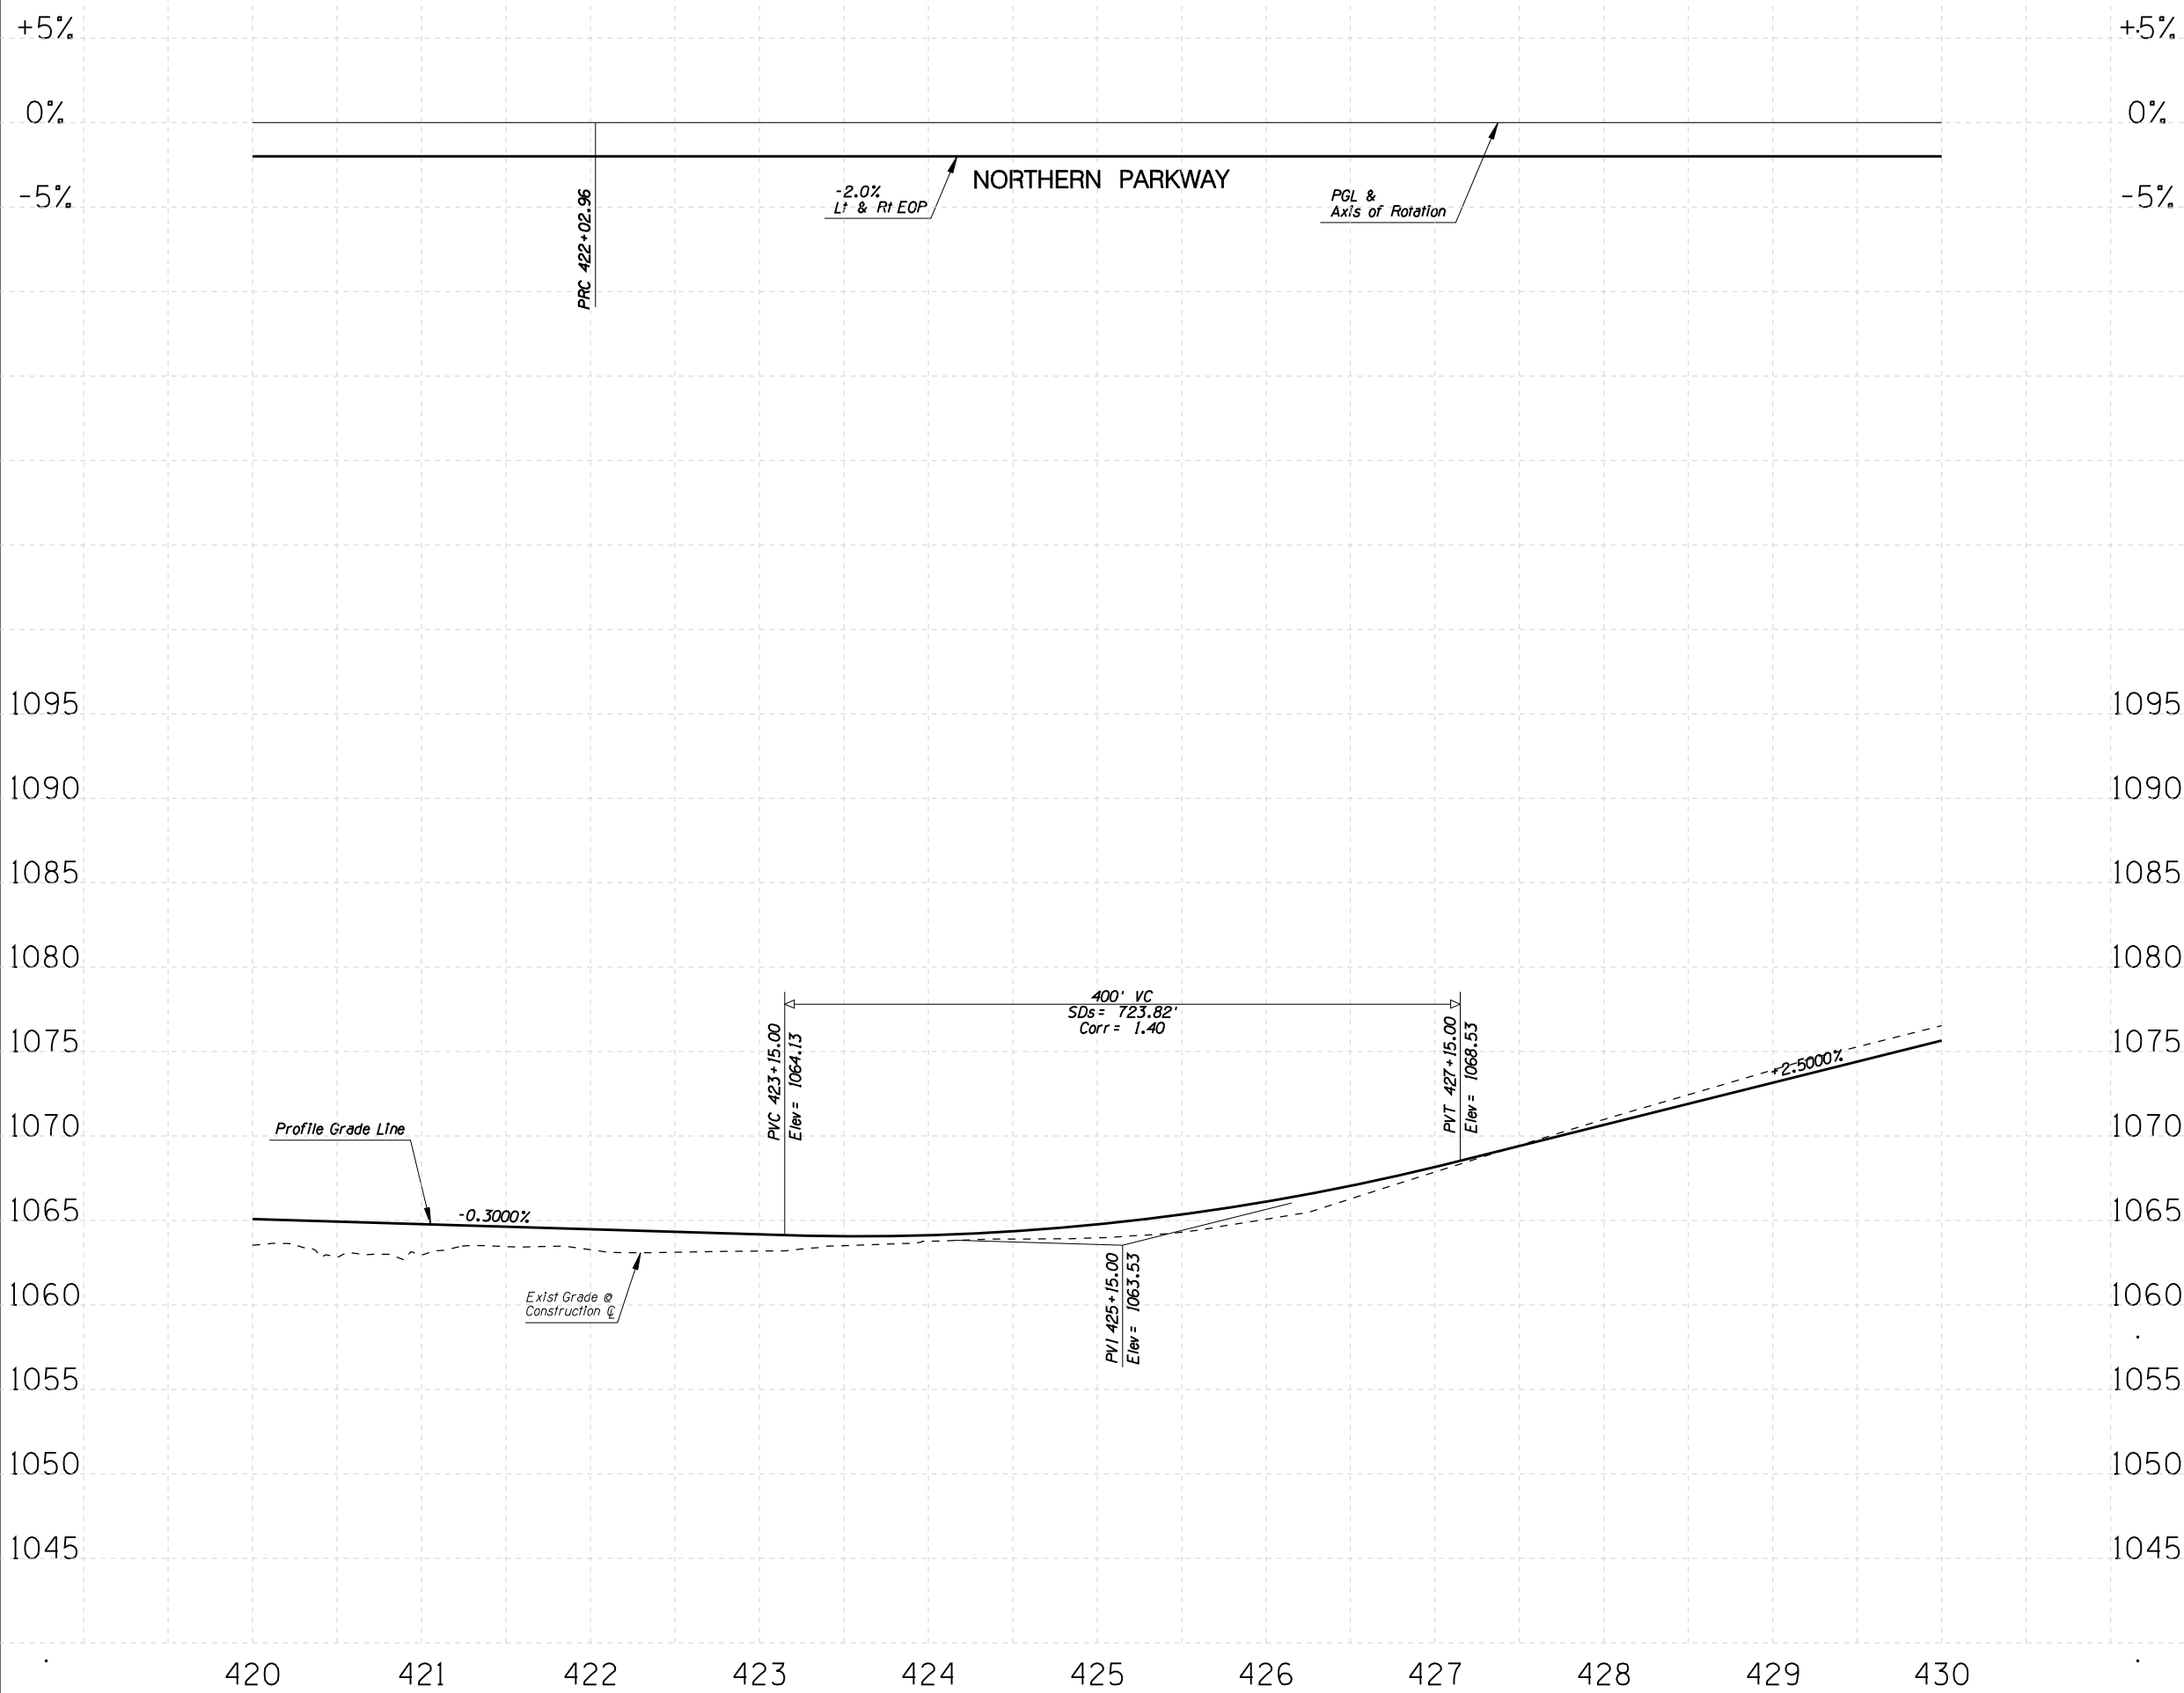

①

CONSTRUCTION

NO.	REVISION	BY	DATE

MARICOPA COUNTY
DEPARTMENT OF TRANSPORTATION
ENGINEERING DIVISION

NORTHERN PARKWAY
LOOP 303 to GRAND AVENUE
PROJECT NO. T195

PRELIMINARY NOT FOR CONSTRUCTION	DESIGNED	R HOOKEY	1/08
	DRAWN	R HOOKEY	1/08
	CHECKED	R MILES	1/08



PROFILE SHEET
STA 420+00 TO STA 430+00

SHEET
P70

1/25/2008 \$TIME\$ p:\city_of_glen\dl\NorthernDCR30\CADD\Plan_Sheets\JL\imate\1108pr36.dgn

